

Symbol	Label	QTY	Manufacturer	Catalog	Description	Number Lamps	Lamp Output	Input Power
[Symbol]	L1	11	Lithonia Lighting	WDGE2 LED P3 40K 80CRI VW	WDGE2 LED WITH P3 - PERFORMANCE PACKAGE, 4000K, 80CRI, VISUAL COMFORT WIDE OPTIC	1	3213	22.55
[Symbol]	New	0	Lithonia Lighting	DSX0 LED P6 40K 80CRI T5LG	D-Series Size 0 Area Luminaire P6 Performance Package 4000K CCT 80 CRI Type 5 Low G Rating	1	16465	411
[Symbol]	Existing	3	Lithonia Lighting	DSX0 LED P6 40K 80CRI T5LG	D-Series Size 0 Area Luminaire P6 Performance Package 4000K CCT 80 CRI Type 5 Low G Rating	1	16465	274
[Symbol]	Existing	2	Lithonia Lighting	DSX0 LED P6 40K 80CRI T5LG	D-Series Size 0 Area Luminaire P6 Performance Package 4000K CCT 80 CRI Type 5 Low G Rating	1	16465	548
[Symbol]	L2	2	Lithonia Lighting	WDGE4 LED P5 70CRI R4 40K	WDGE4 LED WITH P5 - PERFORMANCE PACKAGE, 4000K, 70CRI, TYPE 4 OPTIC	1	22803	159.51

Statistics

Description	Symbol	Avg	Max	Min	Max/Min	Avg/Min
Add Site	+	2.8 fc	13.6 fc	0.1 fc	136.0:1	28.0:1

Received
Planning Division
08/07/2024




HERZOG-MEIER VOLKSWAGEN-VOLVO
SERVICE EXPANSION

4275 SW 139TH WAY

Herzog-Meier Volkswagen-Volvo Service Center

Designer
JR
Date
04/12/2023

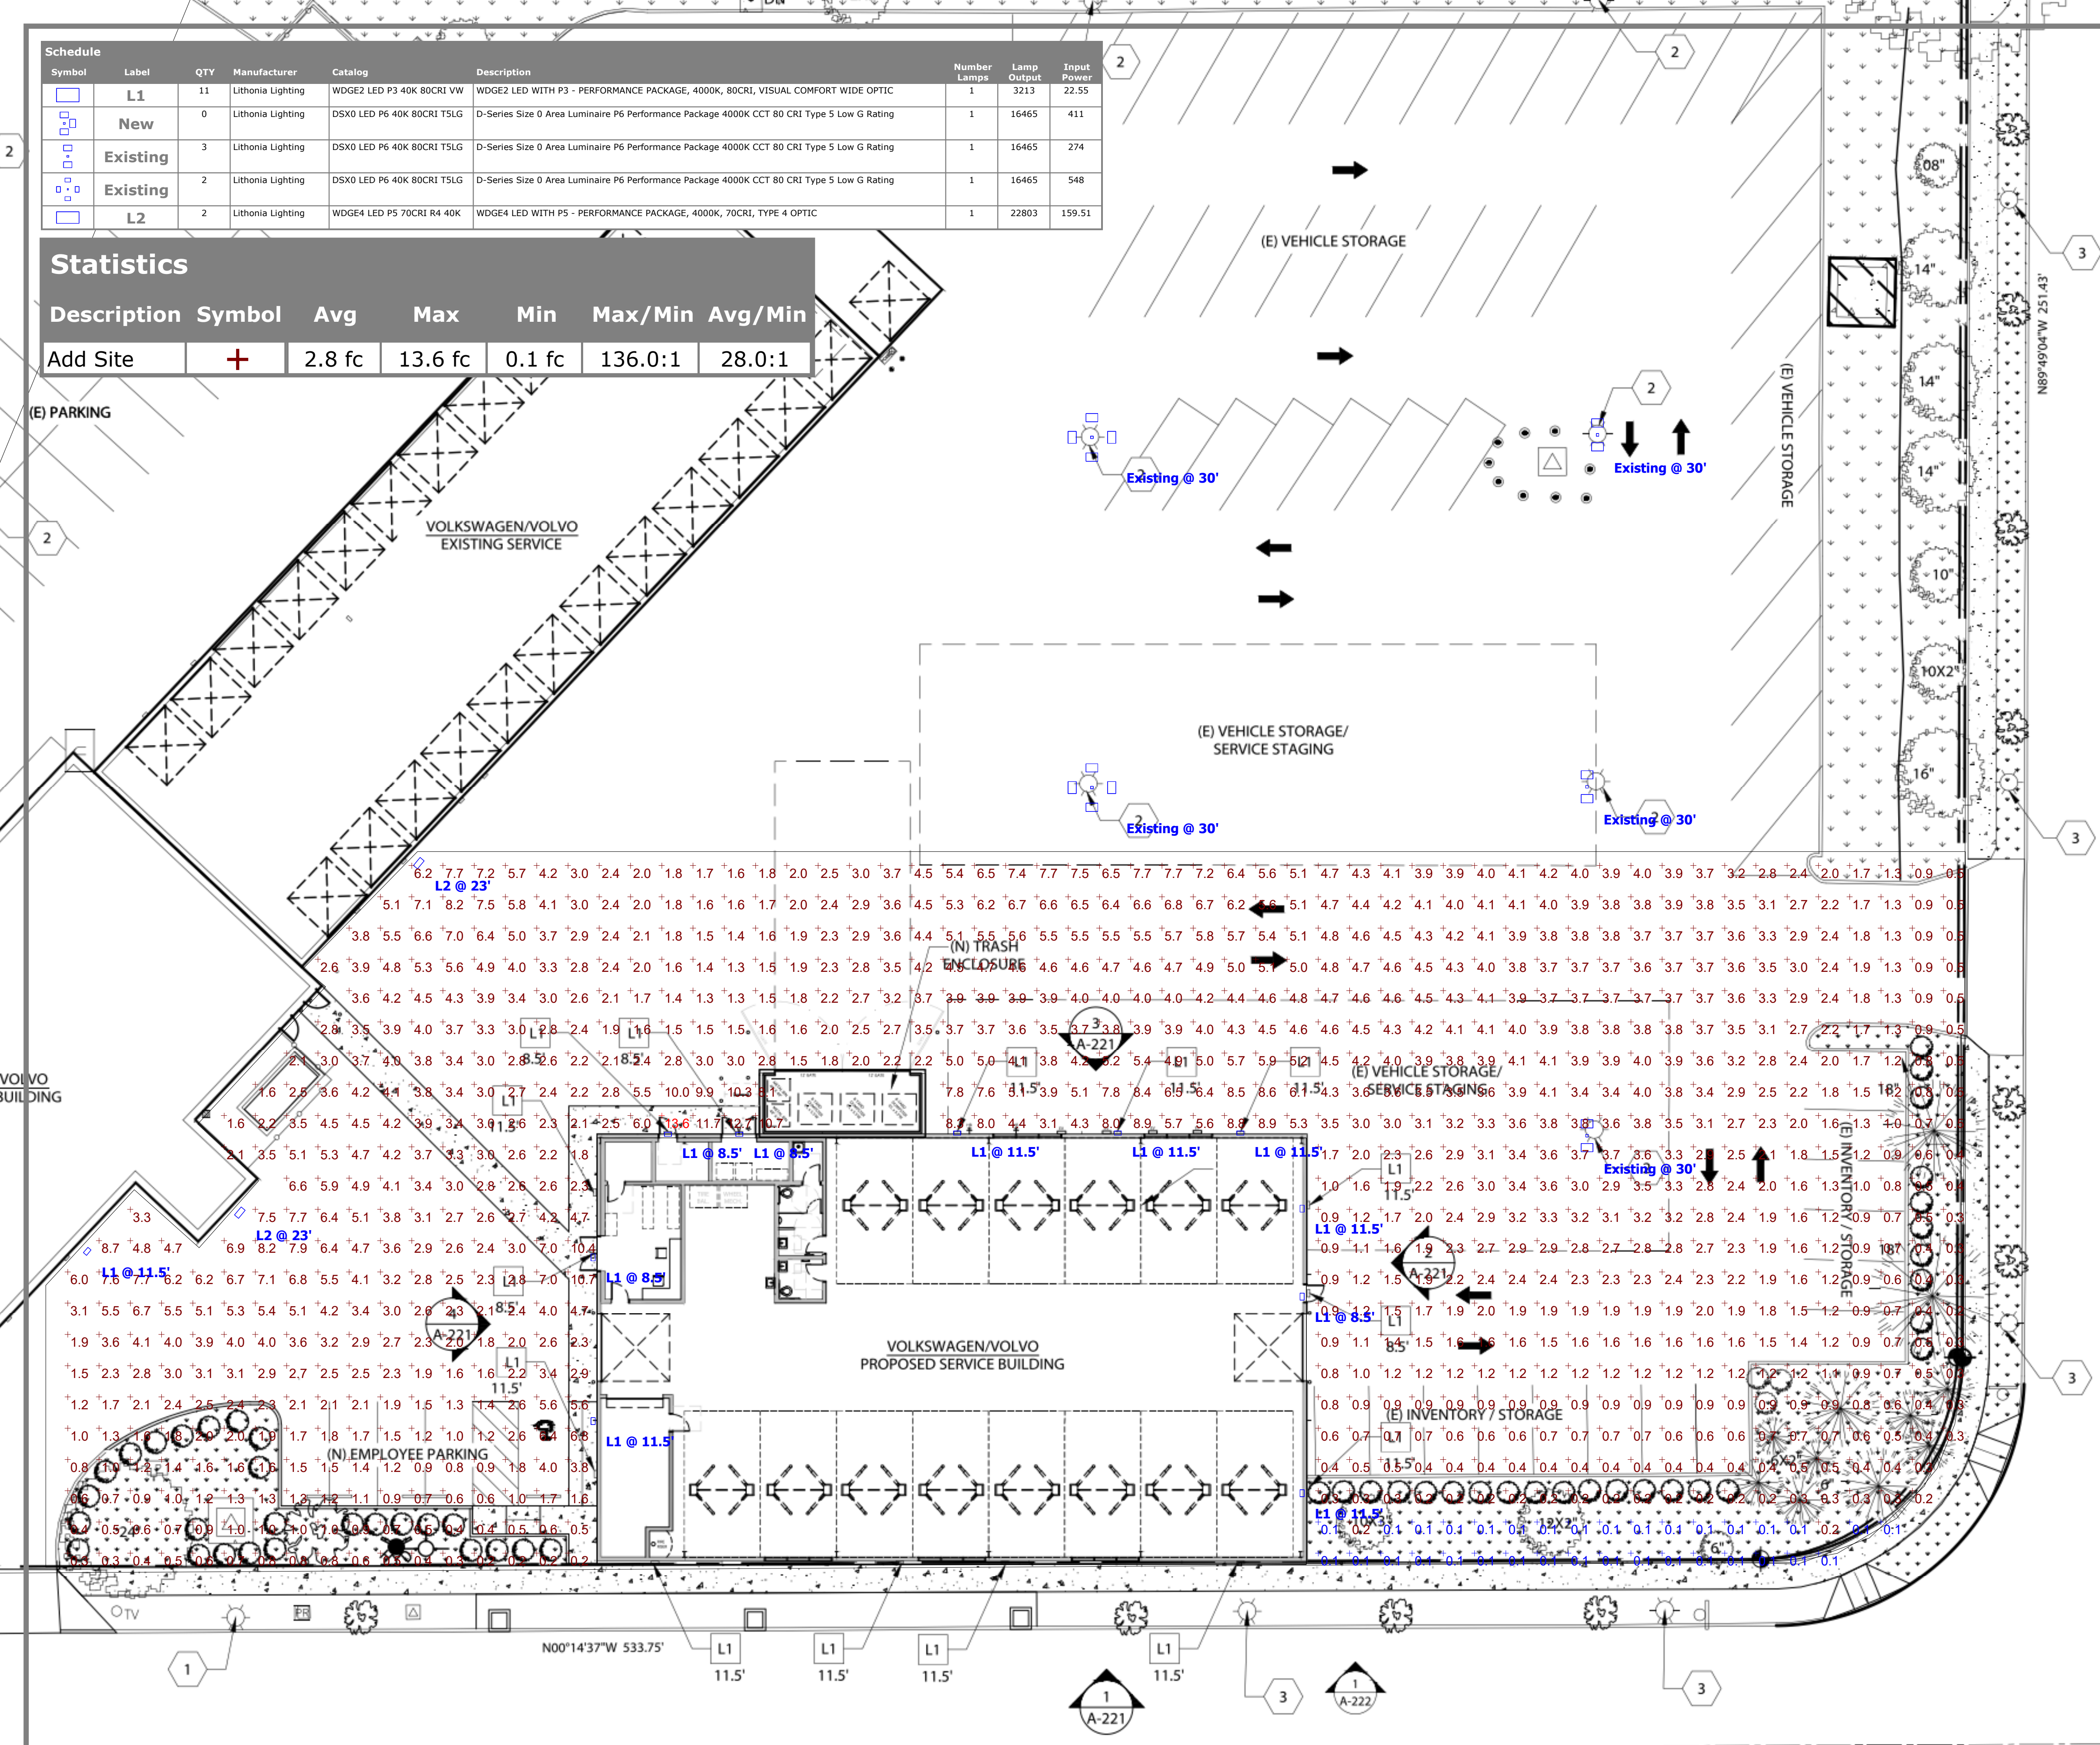

REVISIONS	
No.	Description

DRAWN BY: DEH
CHECKED BY: ECU
JOB NO: 19-040
DATE: 06/25/24
ISSUED FOR: LAND USE

SHEET TITLE
SITE LIGHTING PLAN