


Received
Planning Division
03/01/2023

Approved
Planning Division
04/26/2023

7300 SW 101ST AVE SITE PLAN

(UPPER LEVEL)

SCALE
1" = 10'

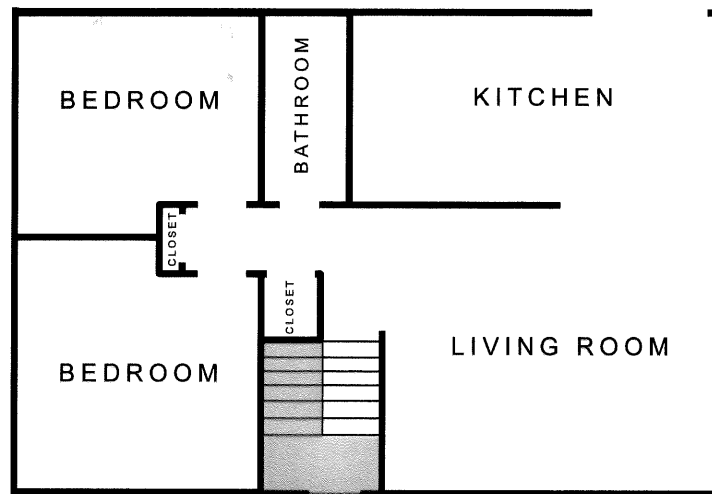

(LOWER LEVEL)

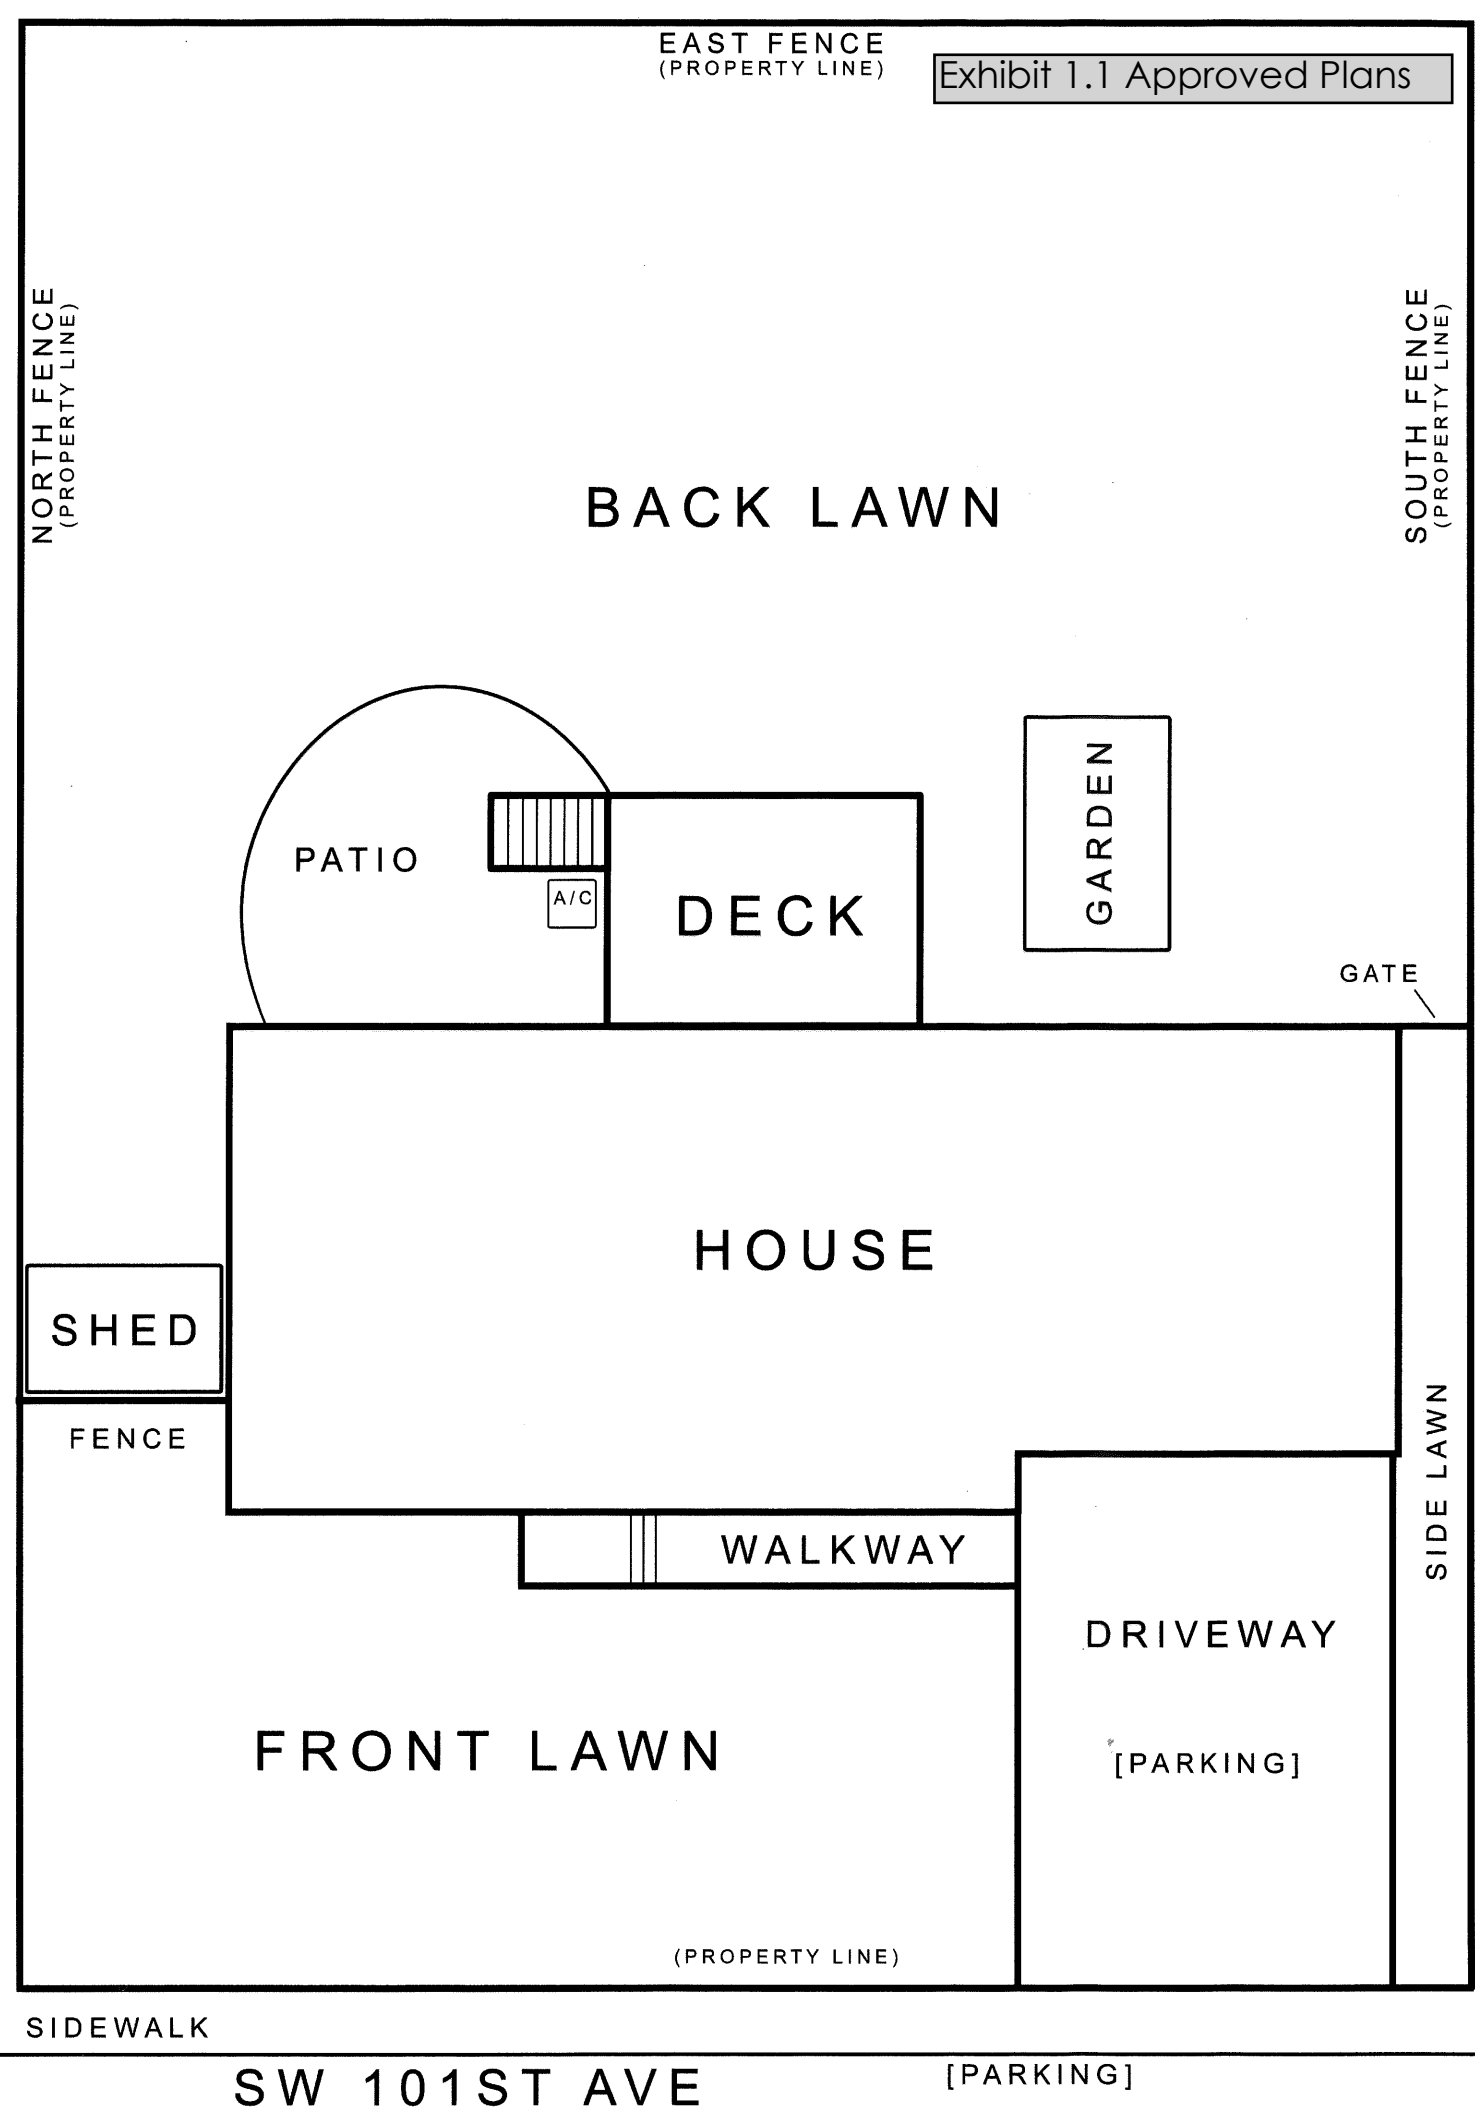
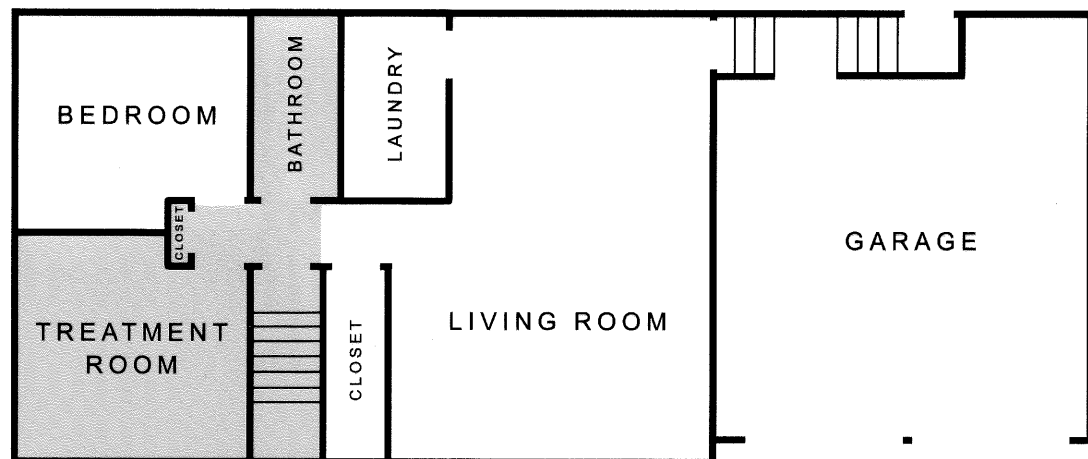


Exhibit 1.1 Approved Plans