


FILE: P:\01 CAD\2020\000000\202000991.00 THPRD Baker Loop Park\08_CADD\DWG\BLP-SHT-C-UTIL.dwg PLOT DATE: 4/12/2022 7:01:20 PM PLOTTED BY: THOMAS FISCHER

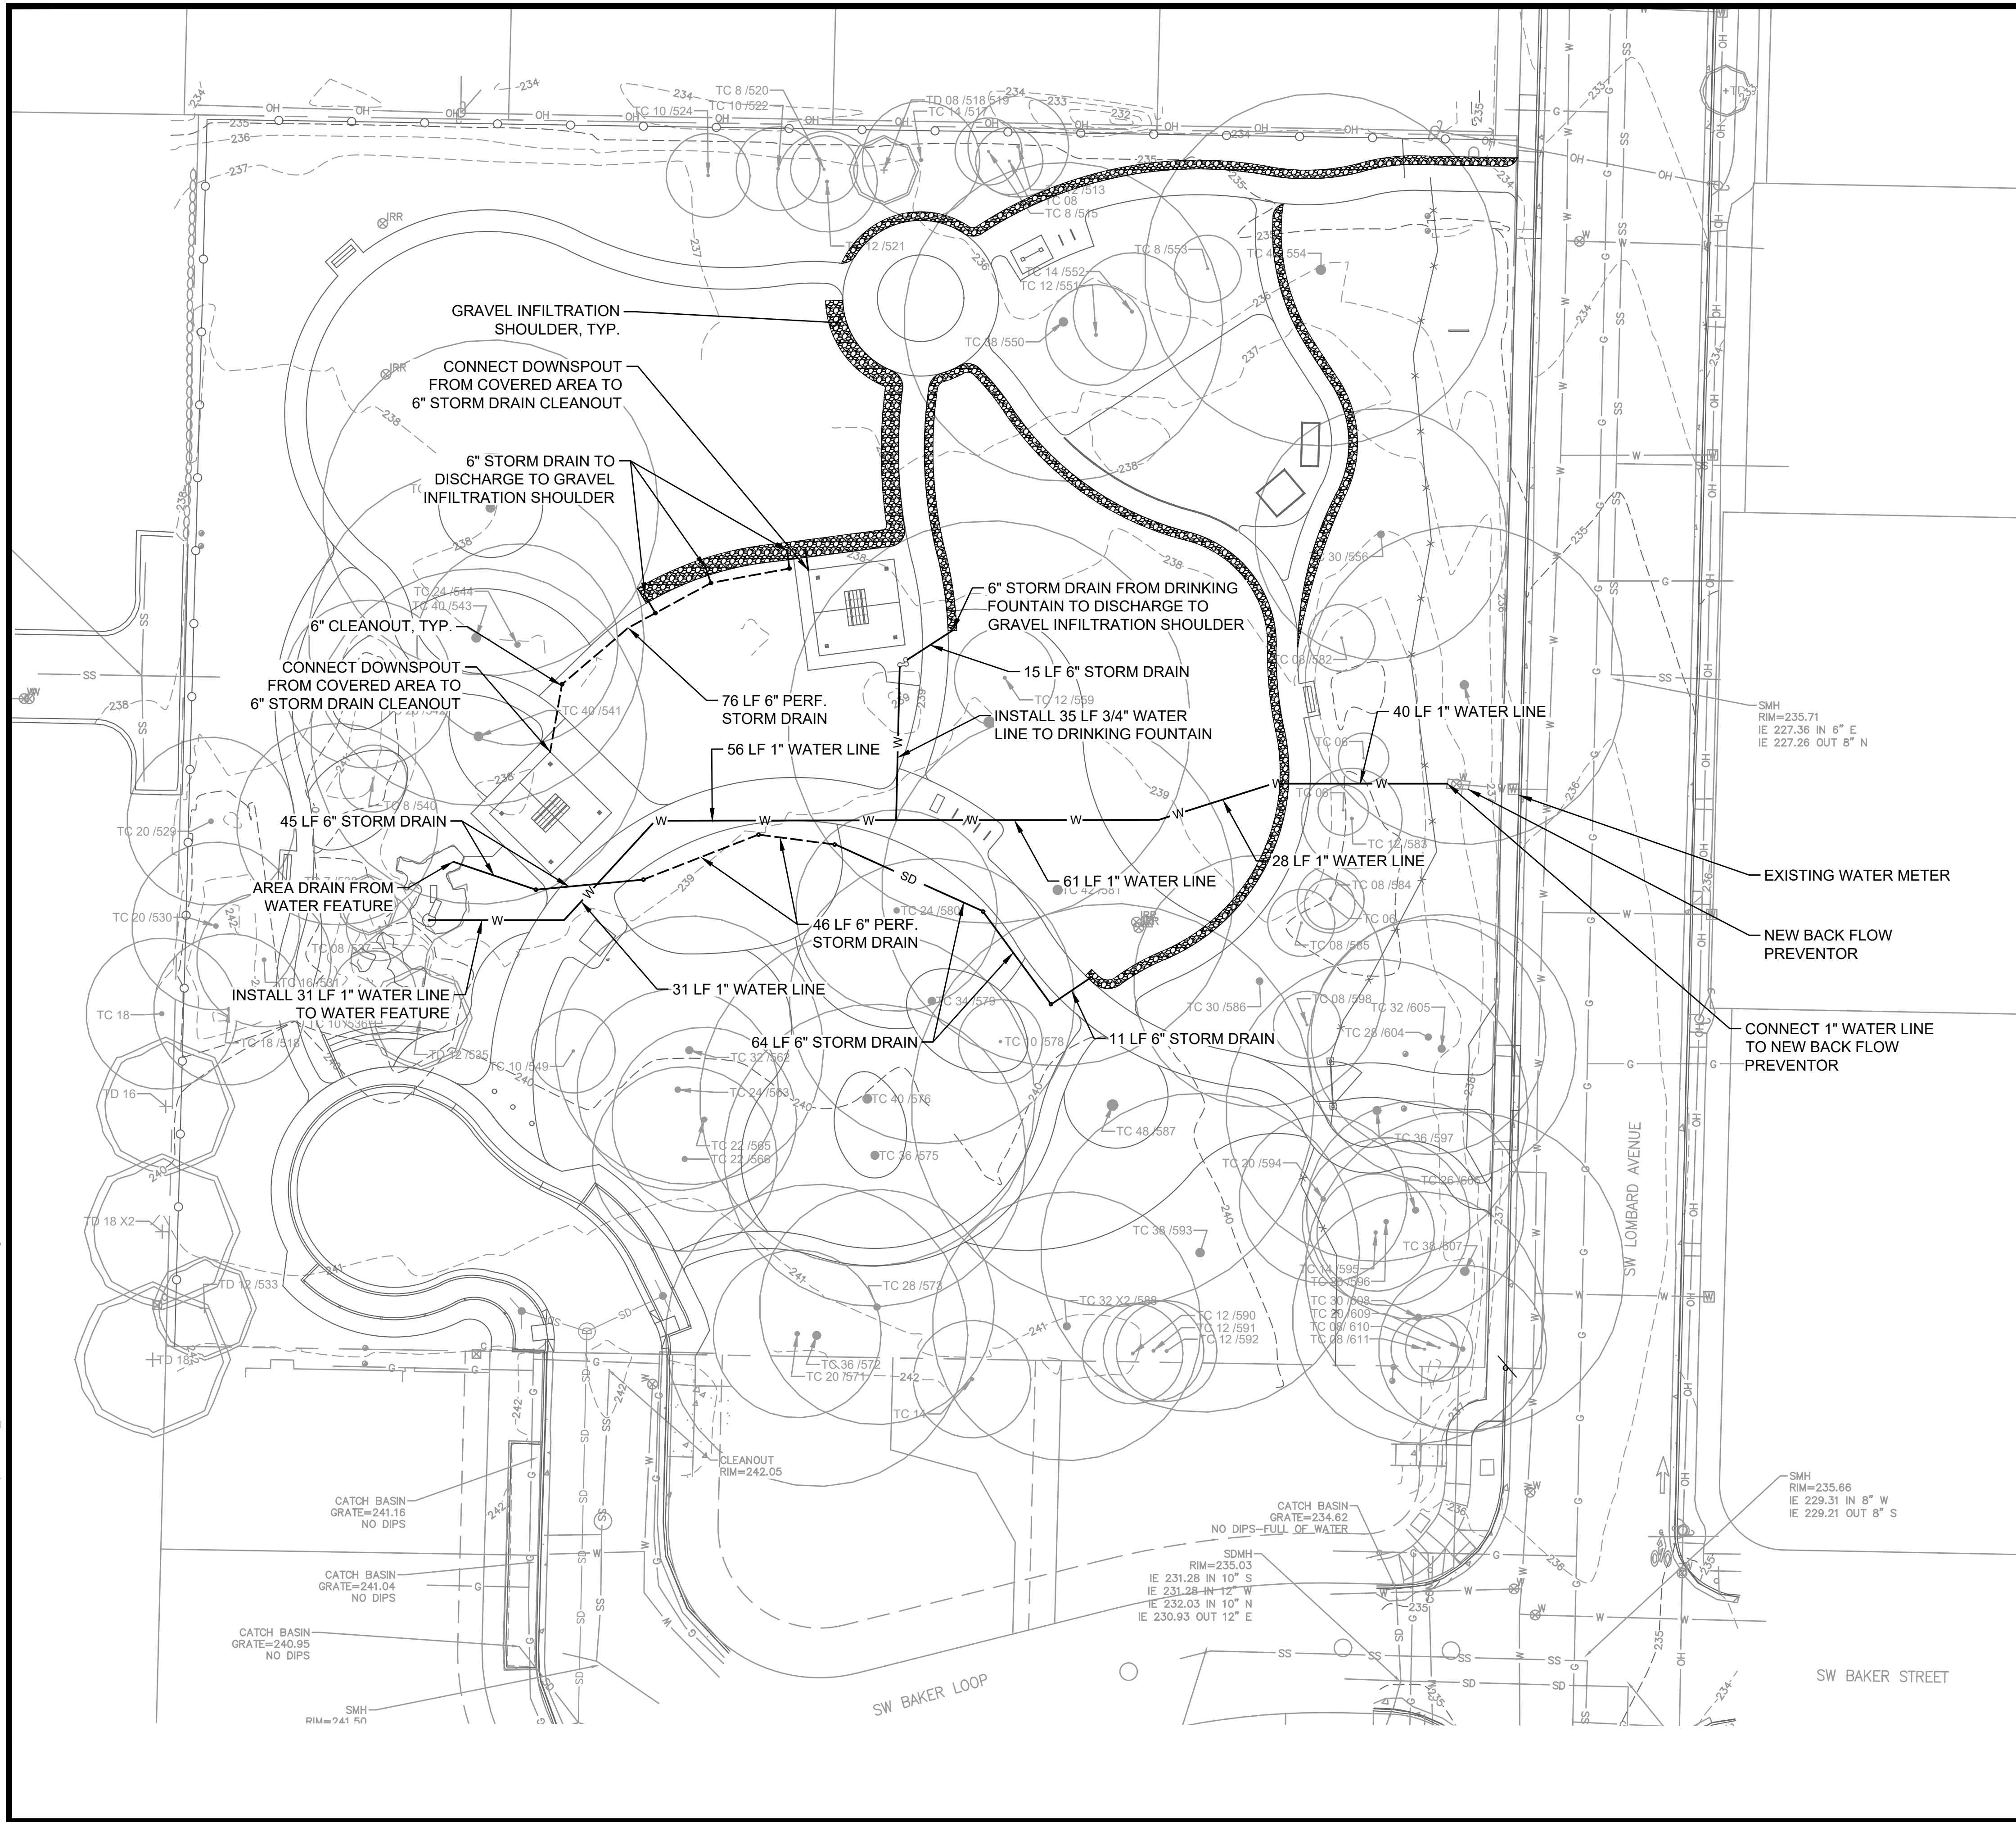

- NOTES:**
- CONTRACTOR TO FIELD VERIFY THE LOCATION OF ALL UTILITIES WITHIN THE PROJECT SITE PRIOR TO CONSTRUCTION ACTIVITIES AND NOTIFY ENGINEER OF ANY DISCREPANCIES OR CONFLICTS WITH POT HOLE CONNECTION POINTS AND VERTICAL CROSSINGS.
 - CONTRACTOR TO COORDINATE WATER SERVICE CONNECTION AND ASSOCIATED VALVES AND FITTINGS WITH CITY OF BEAVERTON PUBLIC WORKS DEPARTMENT.
 - INSTALL PERFORATED 6" STORM DRAIN WITHIN ENGINEERED WOOD FIBER PLAY AREAS.



819 SE MORRISON STREET,
STE. 310
PORTLAND, OR 97214
OFFICE - 503.274.2010
WWW.ESASOC.COM

STAMP



PRELIMINARY
REGISTERED PROFESSIONAL ENGINEER
OREGON
NOV 2, 2010
CONSTRUCTION

RENEWAL DATE 06-30-22

SUB CONSULTANT

OWNER



TUALATIN HILLS
PARK & RECREATION DISTRICT

PROJECT NAME

BAKER LOOP NEIGHBORHOOD PARK

6595 SW LOMBARD AVE.
BEAVERTON OR, 97008
TAXLOT ID # 1S122BC00100

REVISIONS

#	DATE	DESCRIPTION

DRAWN BWT
CHECKED -

PROJECT NUMBER D202000991
ISSUE DATE APRIL 2022
SCALE IS AS SHOWN WHEN PLOTTED TO FULL SIZE (22"x34")

PHASE
LAND USE

SHEET TITLE
UTILITY PLAN

SHEET NUMBER
C6.01

