
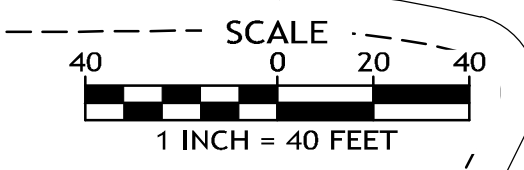
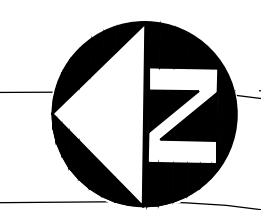


Received  
Planning Division  
04/04/2024





12564 SW Main Street  
Tigard, OR 97223  
[T] 503-941-9484

DATE: 03/27/2024

REVISIONS		
NO.	DATE	DESCRIPTION

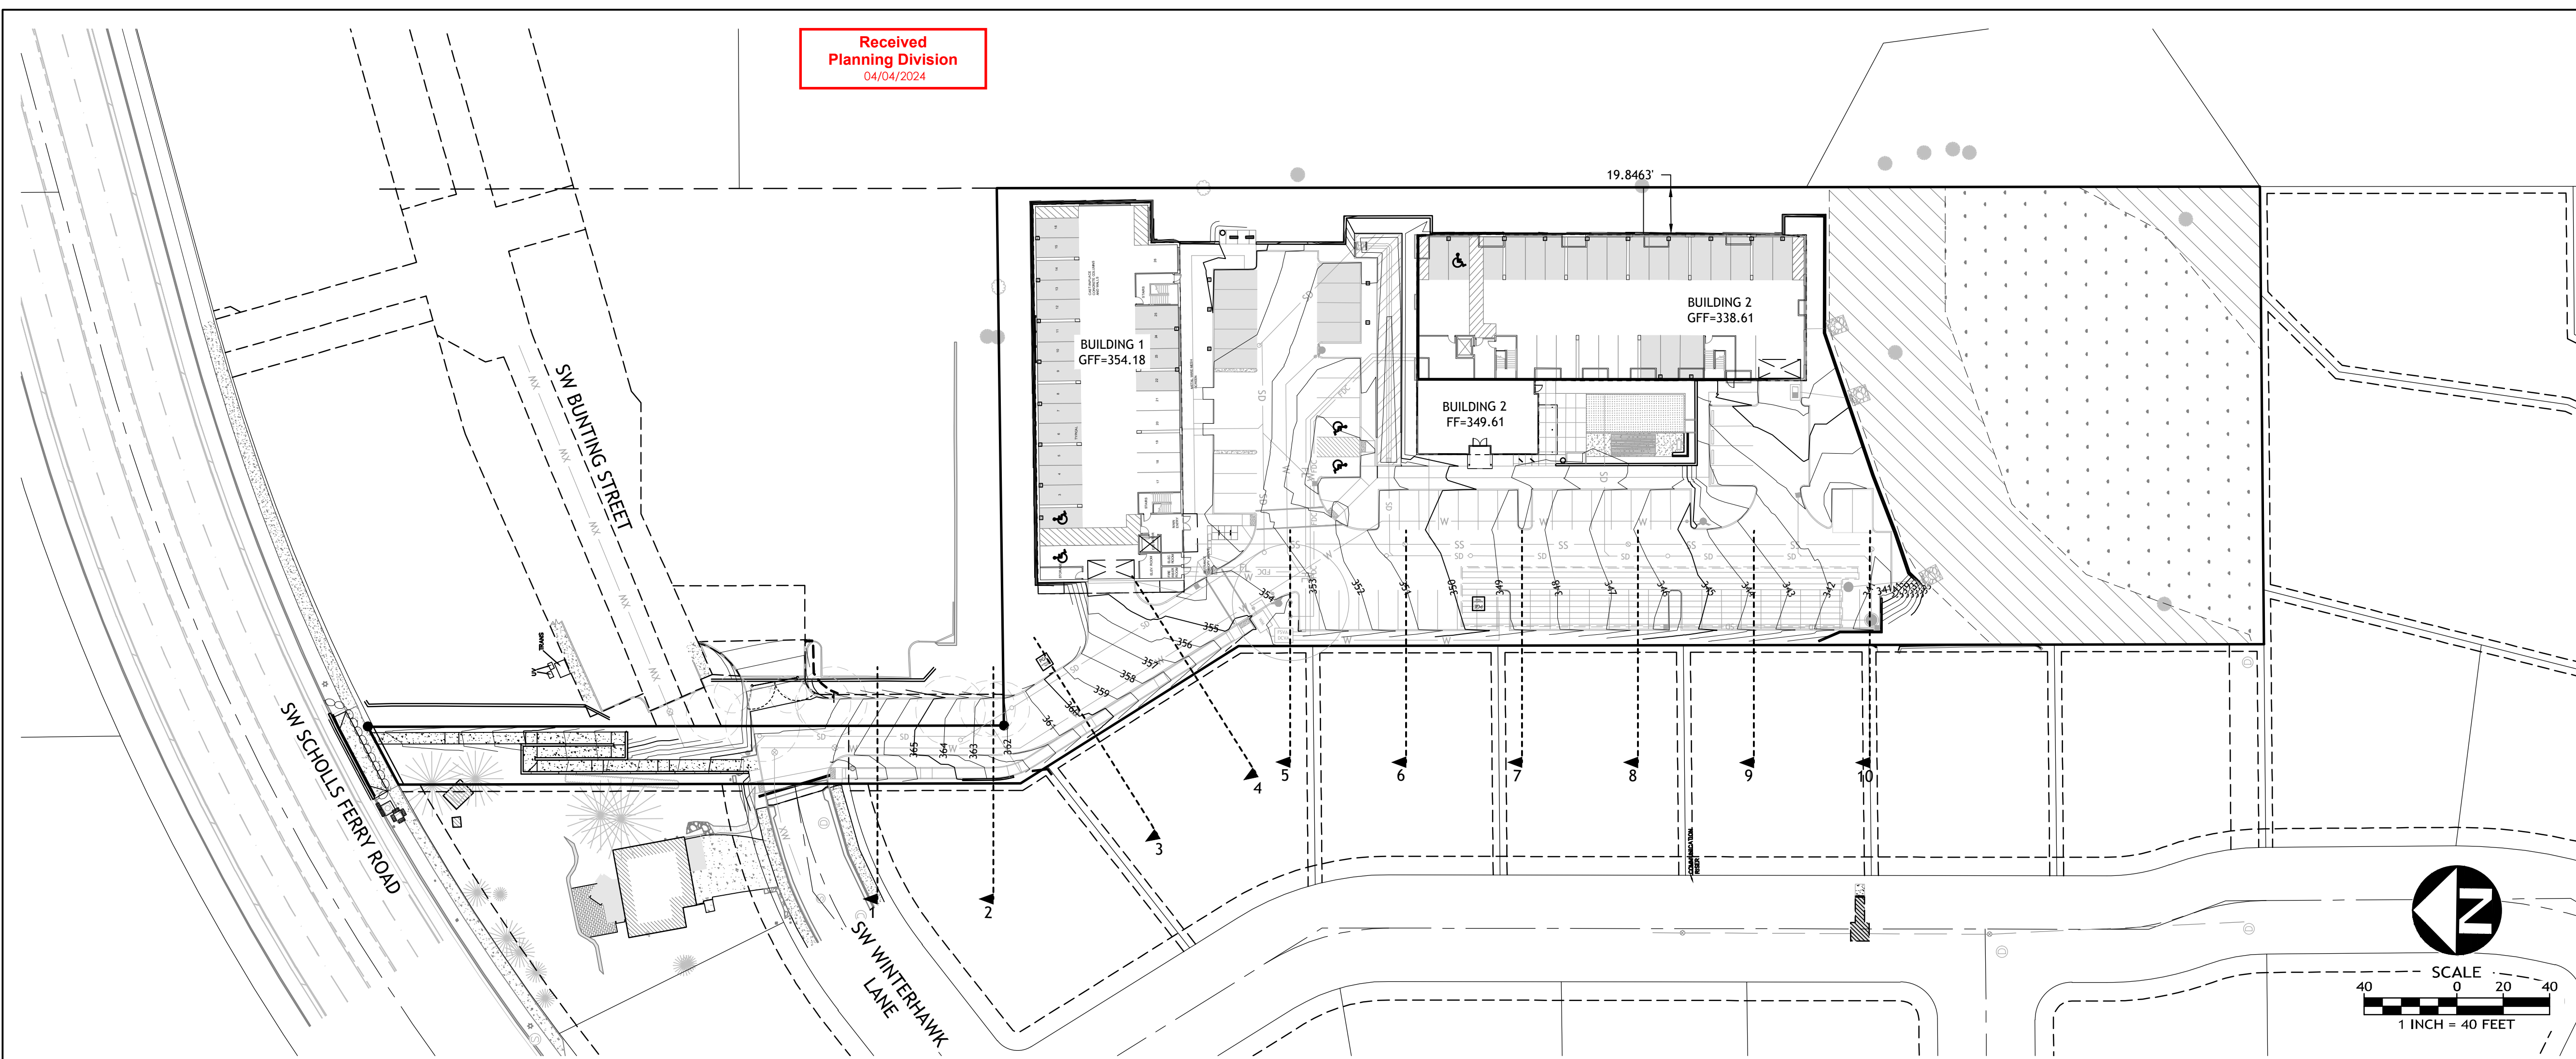

**PROPERTY LINE SECTIONS**  
SCALE: 1" = 40'

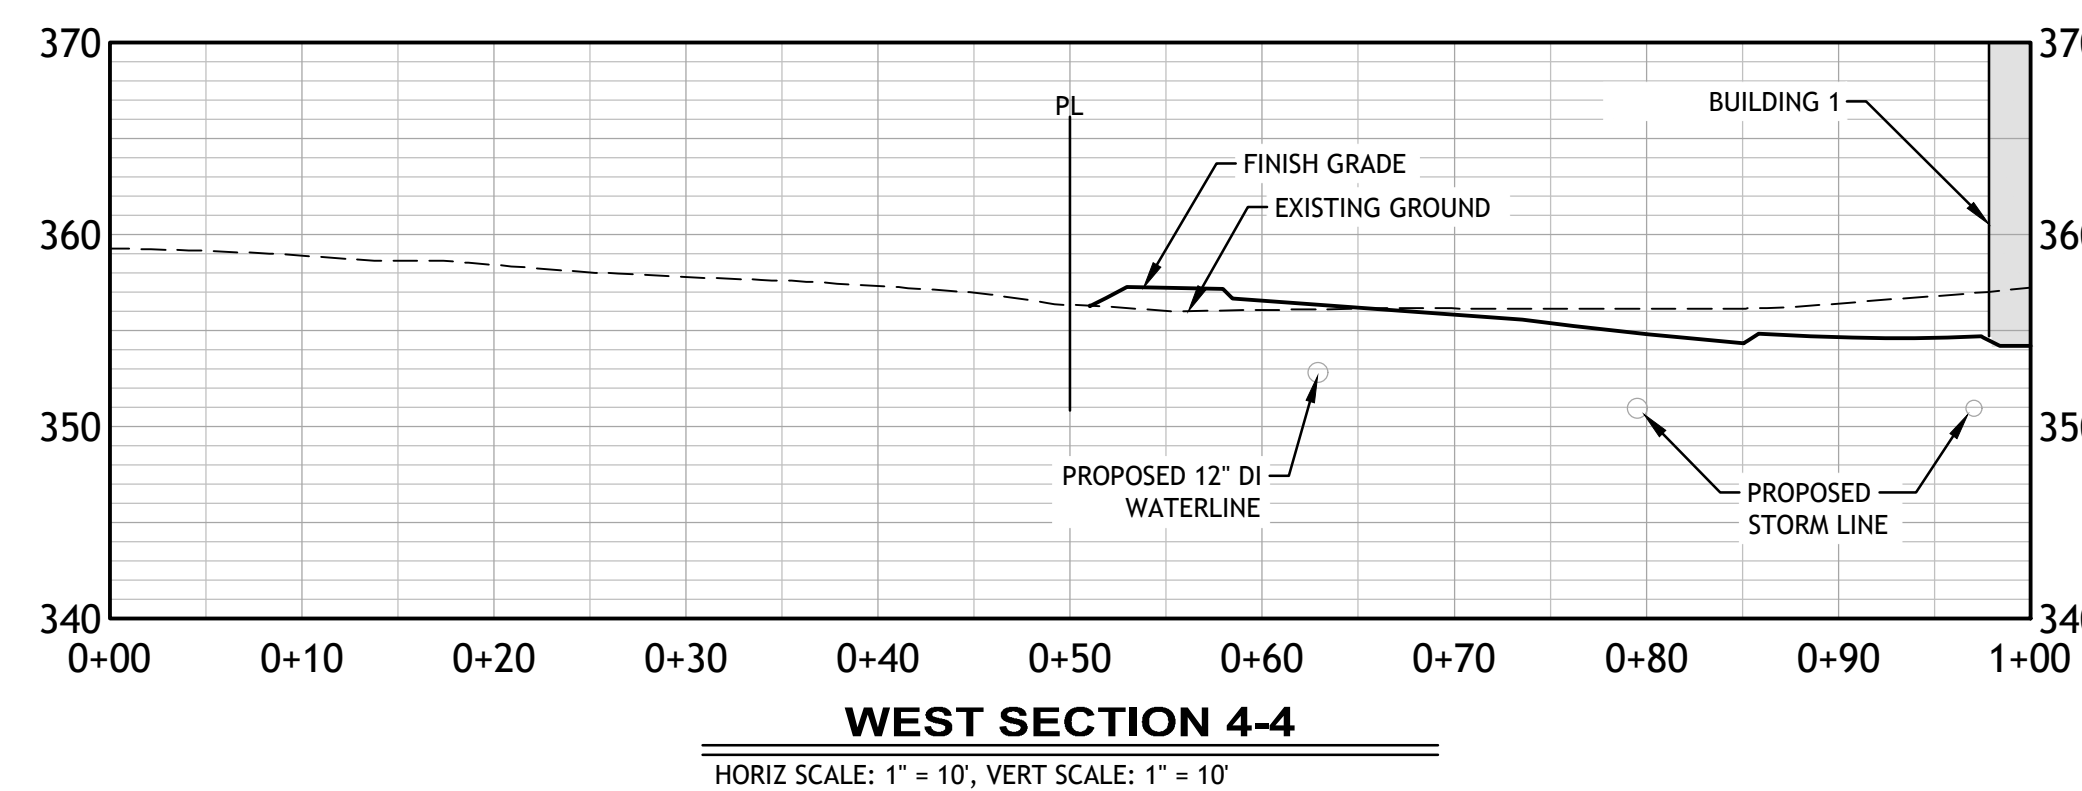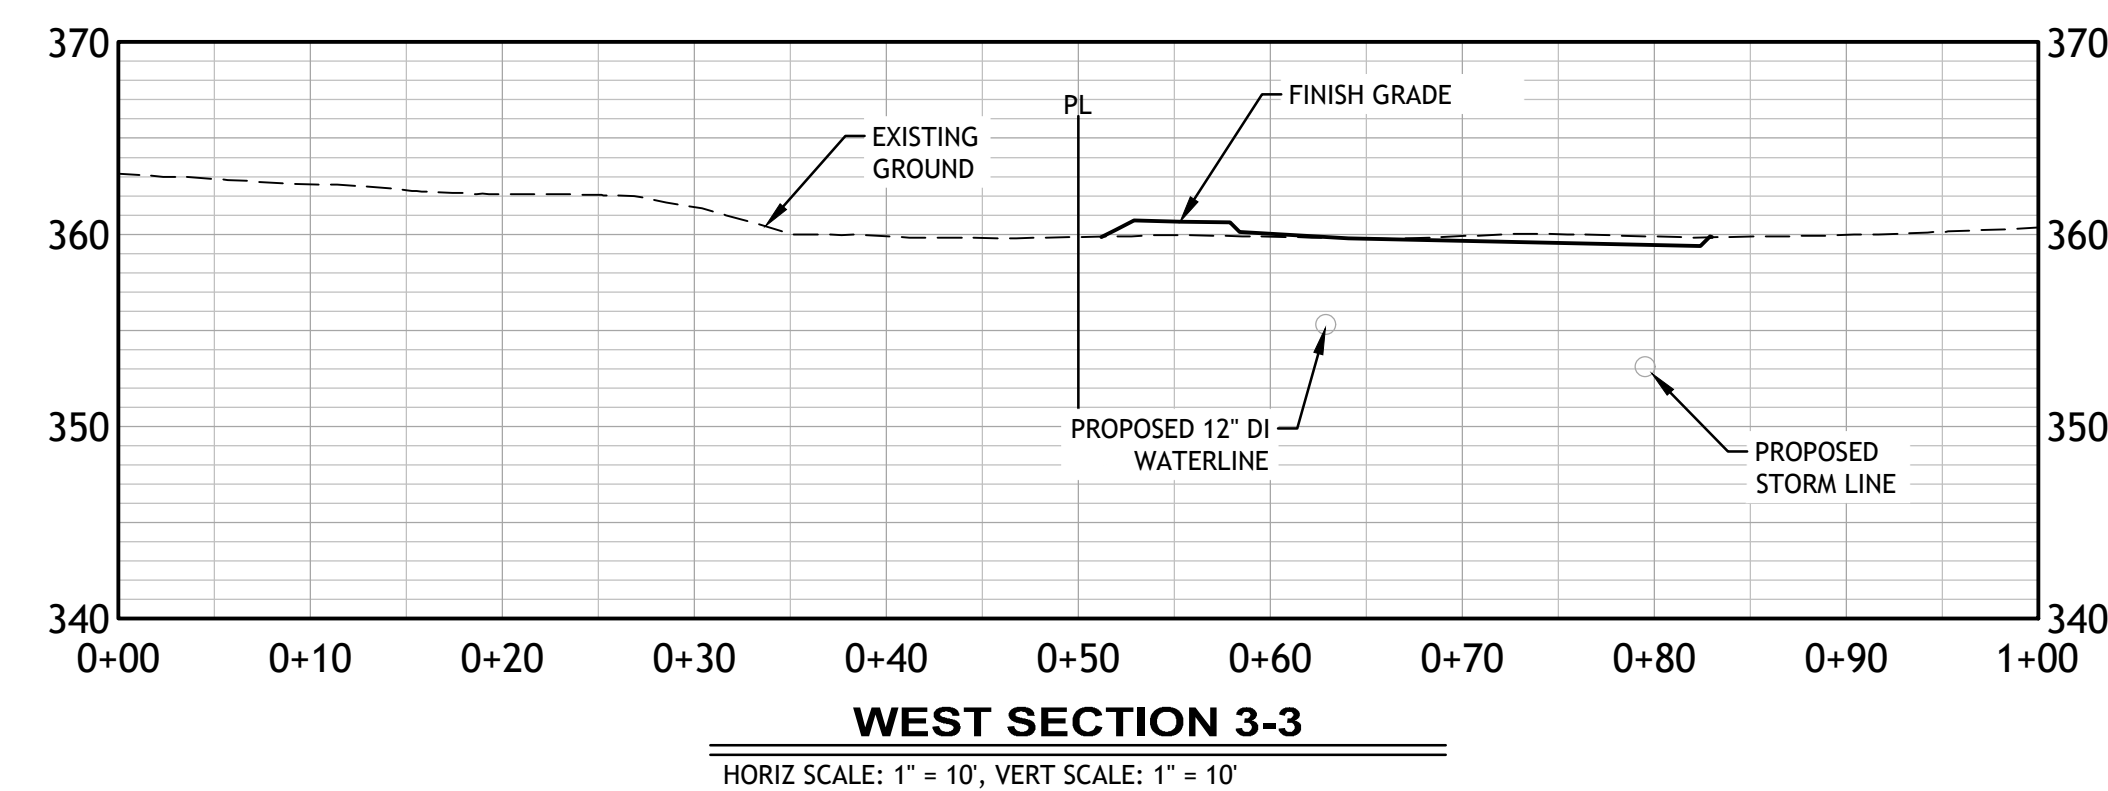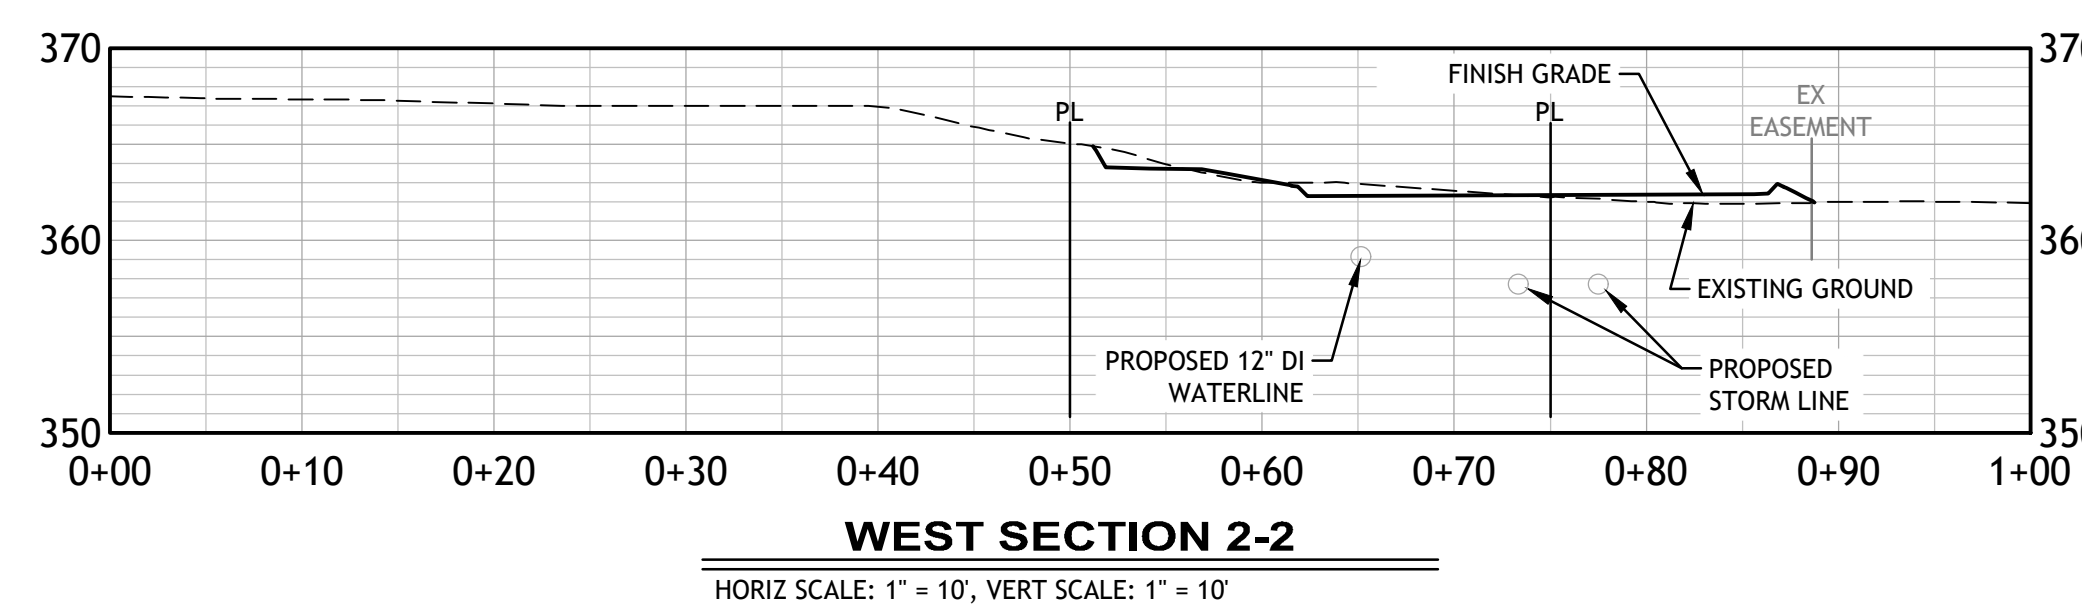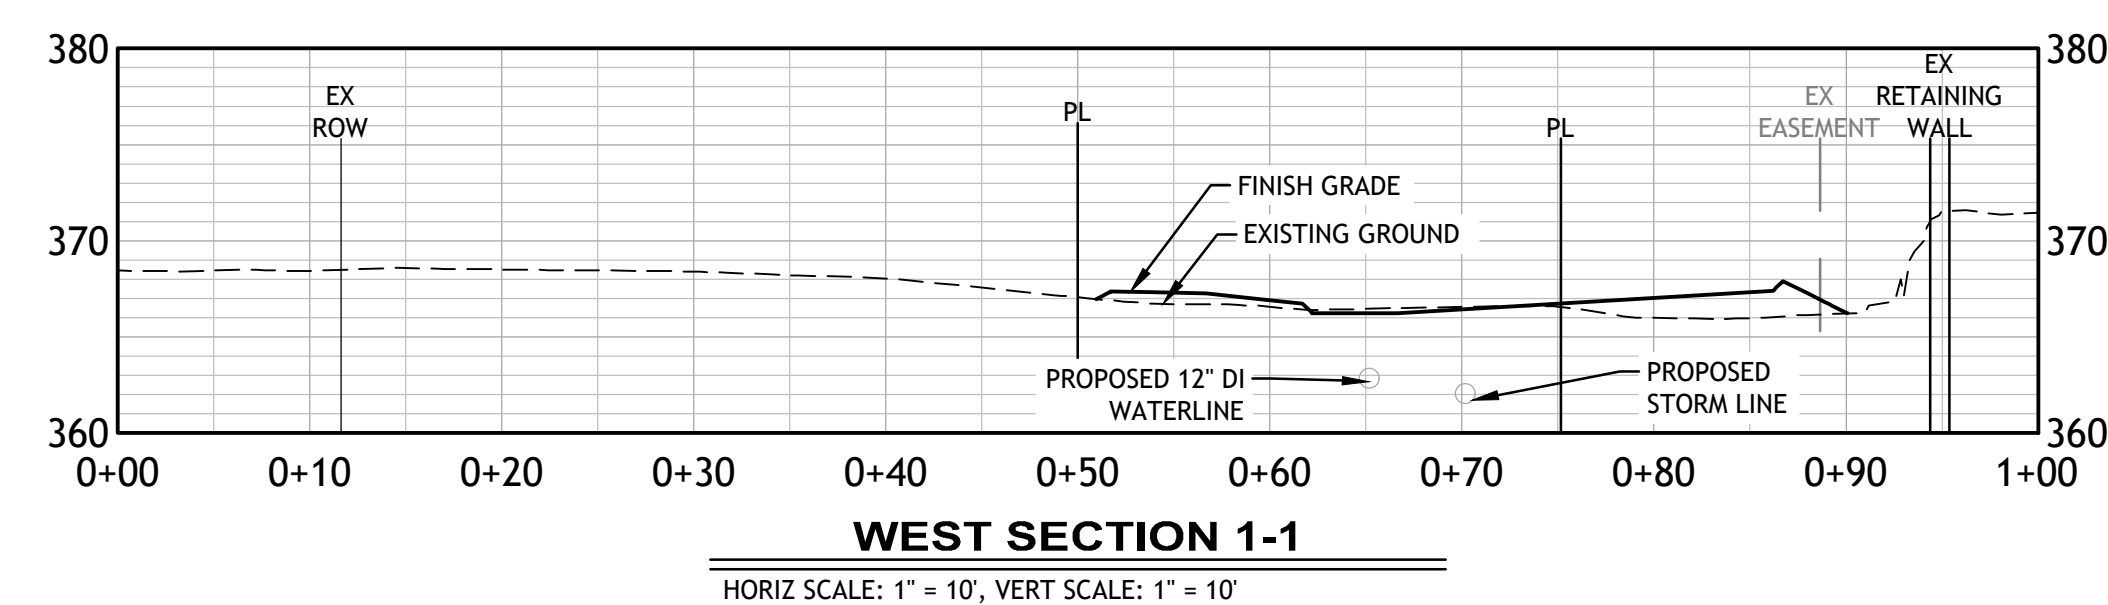

**LEGEND**

- 324 --- EX 2-FT CONTOUR
- 320 --- EX 10-FT CONTOUR
- 324 --- FG 2-FT CONTOUR
- 320 --- FG 10-FT CONTOUR
- ▭ PROPOSED RETAINING WALL
- EXISTING FENCE
- ▨ EXISTING WETLANDS
- ▨ EXISTING WETLAND BUFFER

**SCHOLLS  
FERRY  
MULTIFAMILY**

**CROSS  
SECTIONS**







PROJECT NO.: 136007  
TYPE: PRELIMINARY  
REVIEWED BY: JMH

**EX 1**

N:\proj\136-007\09 Drawings\03 Planning Exhibits - Cross Sections\136007\_Property Line Cross Sections-Revised.dwg - SHEET EX 1 Apr 03, 2024 - 3:29pm chris

SCHOLLS  
FERRY  
MULTIFAMILY

CROSS  
SECTIONS

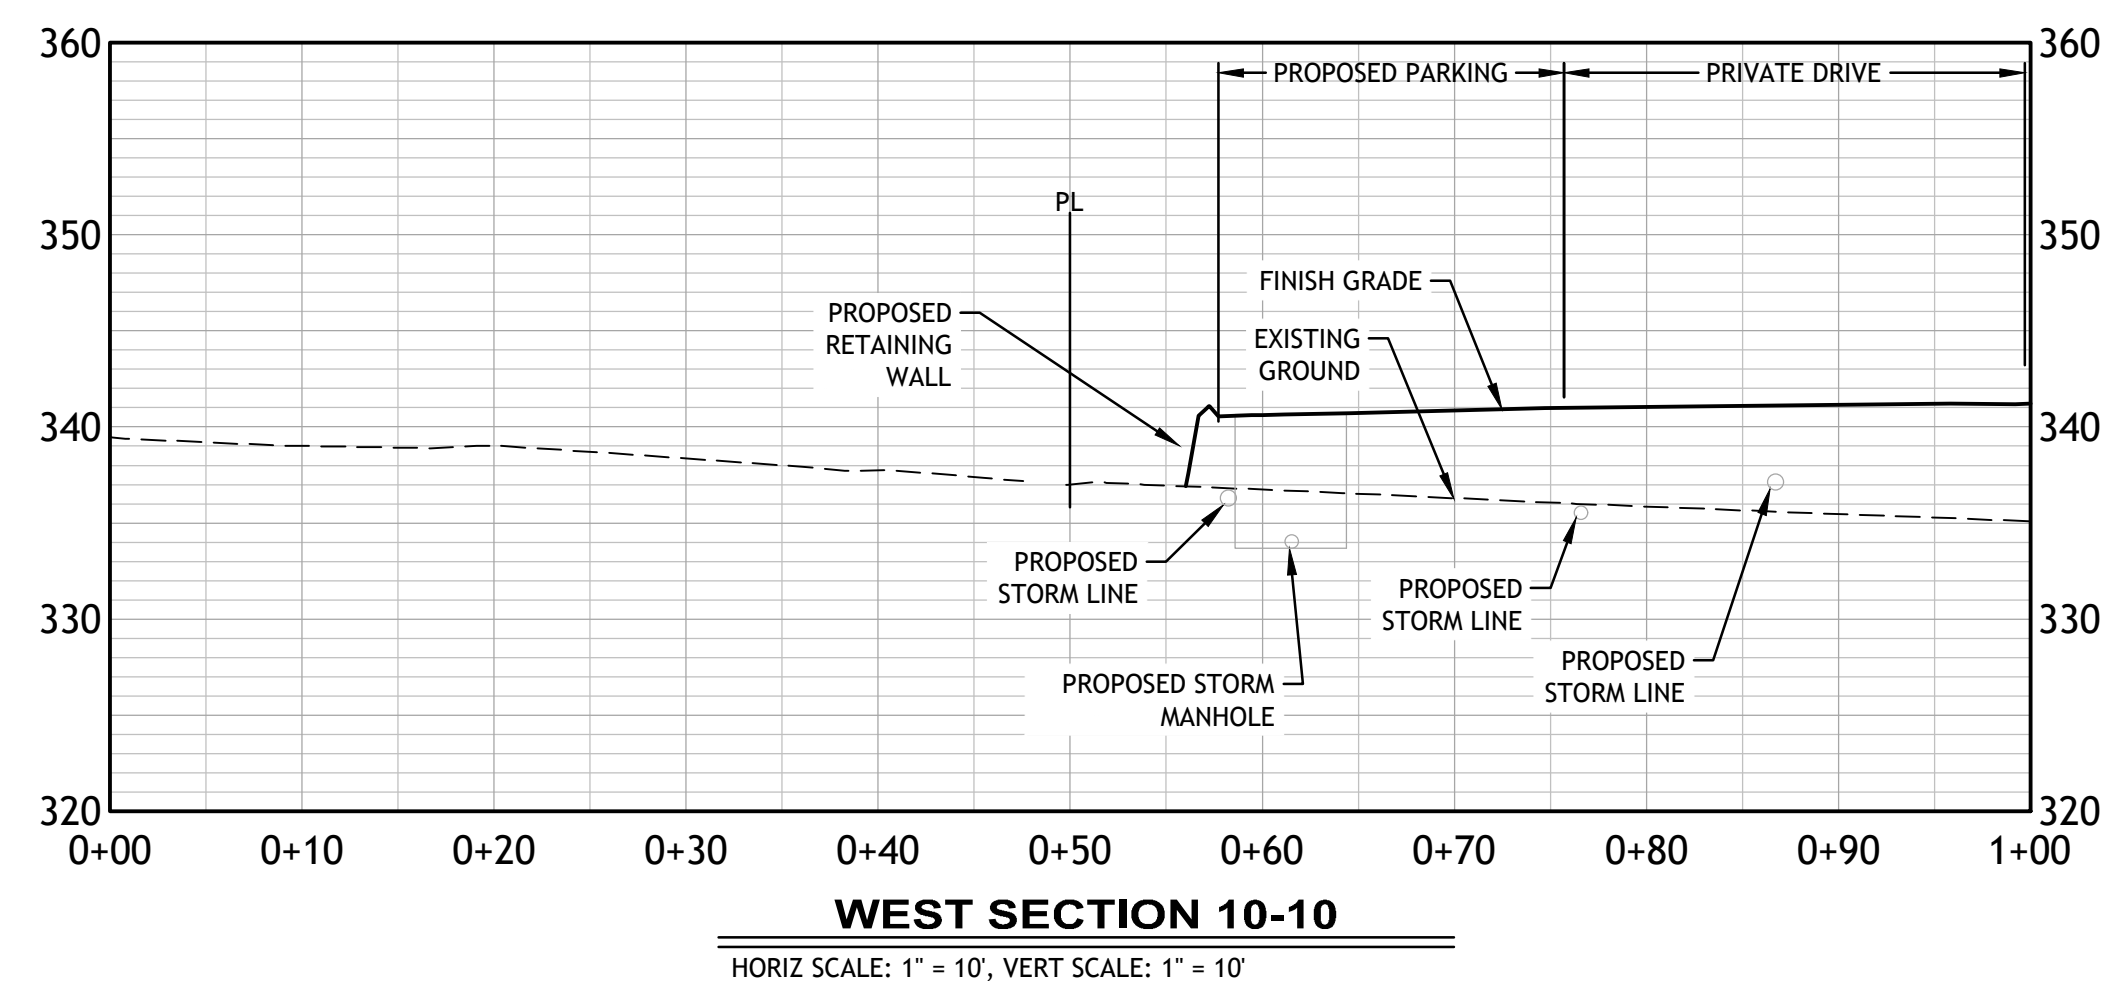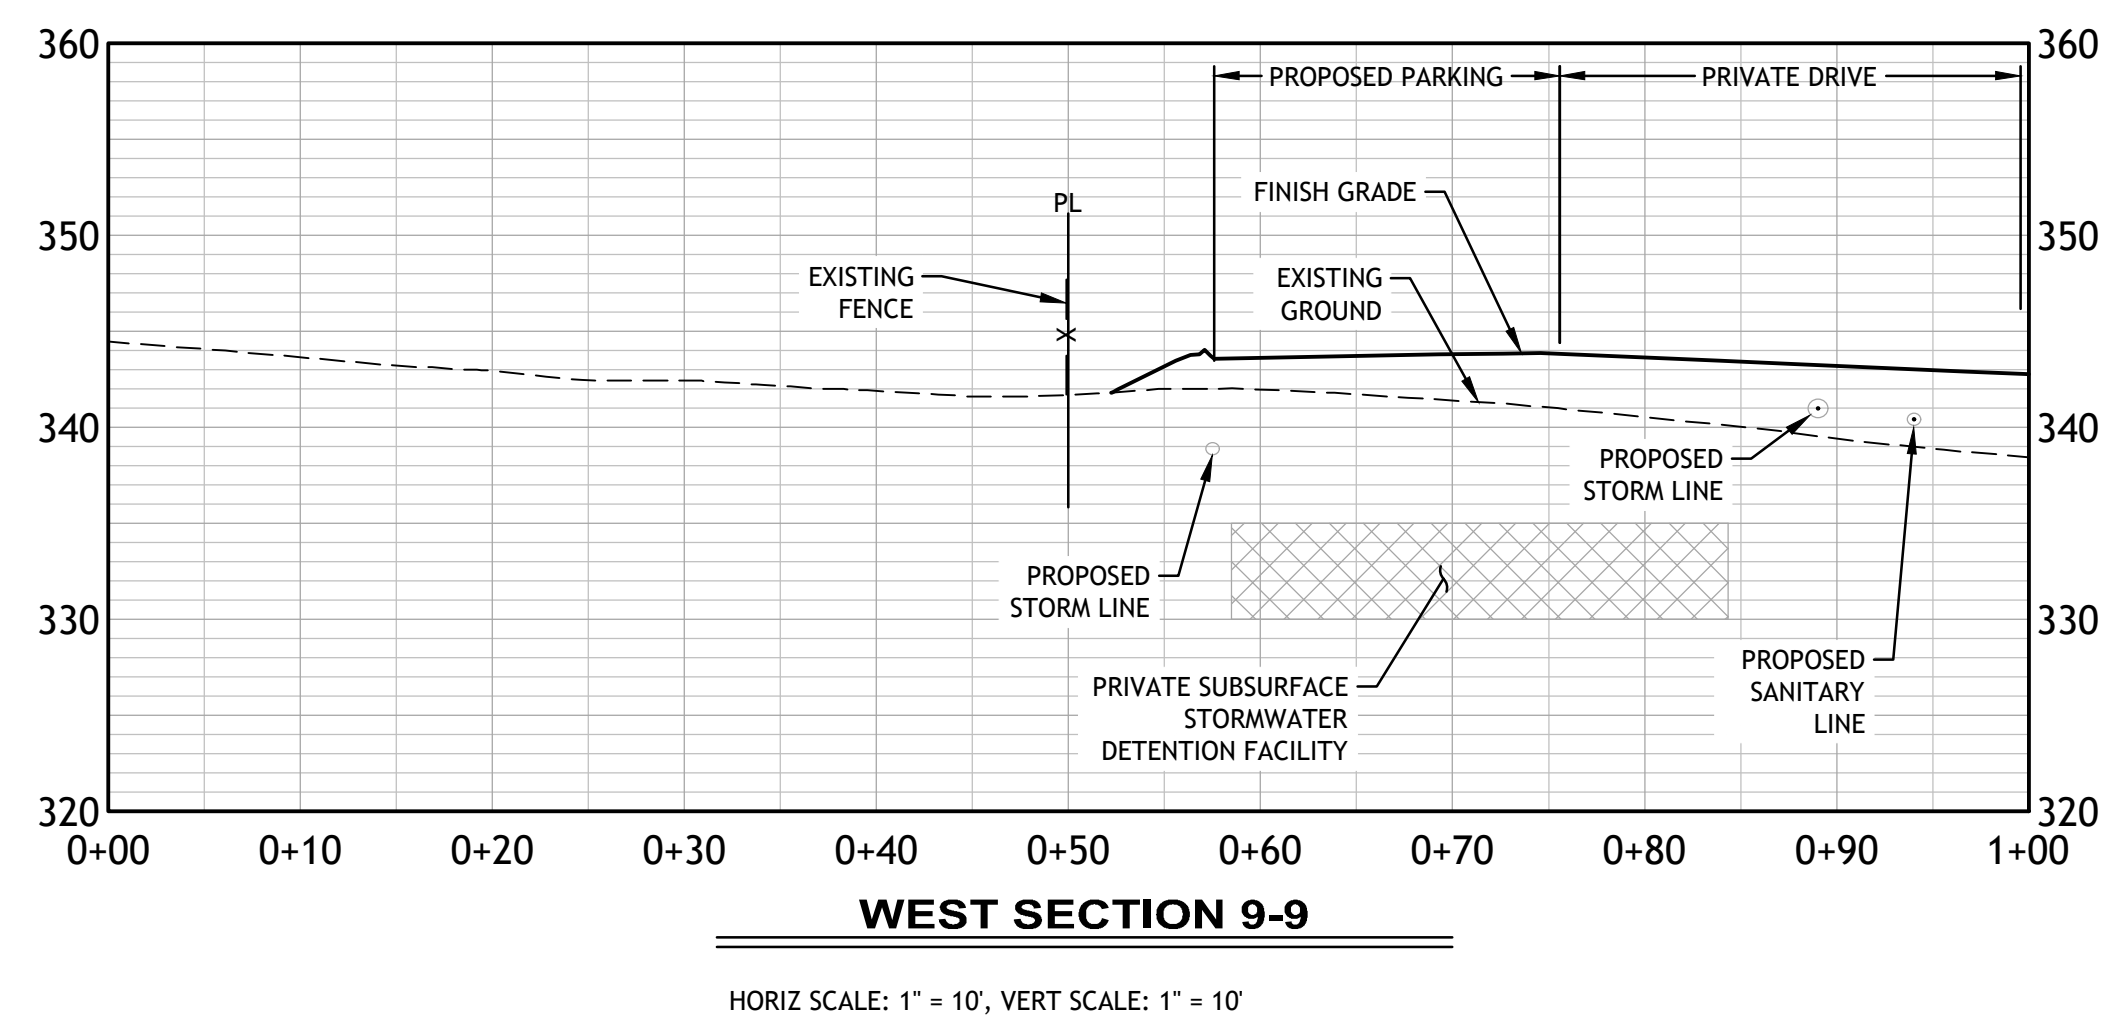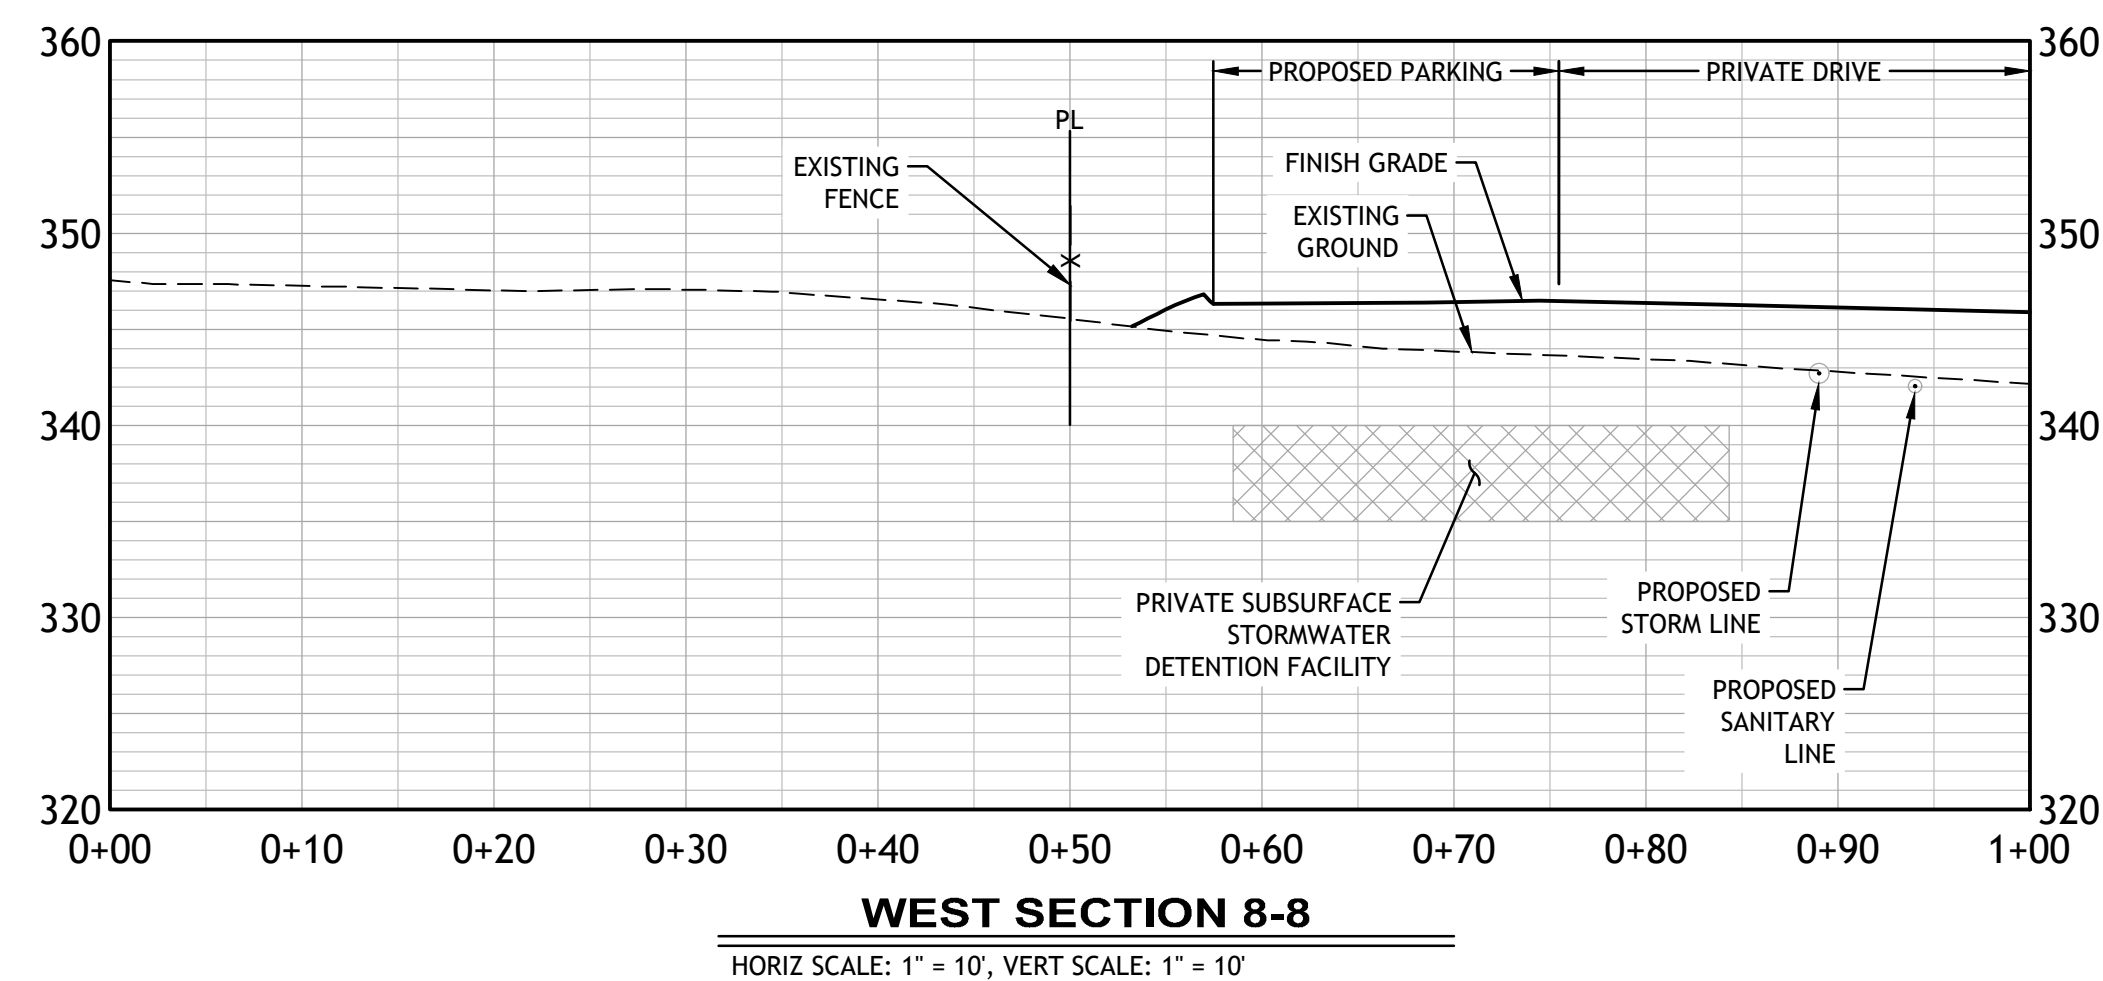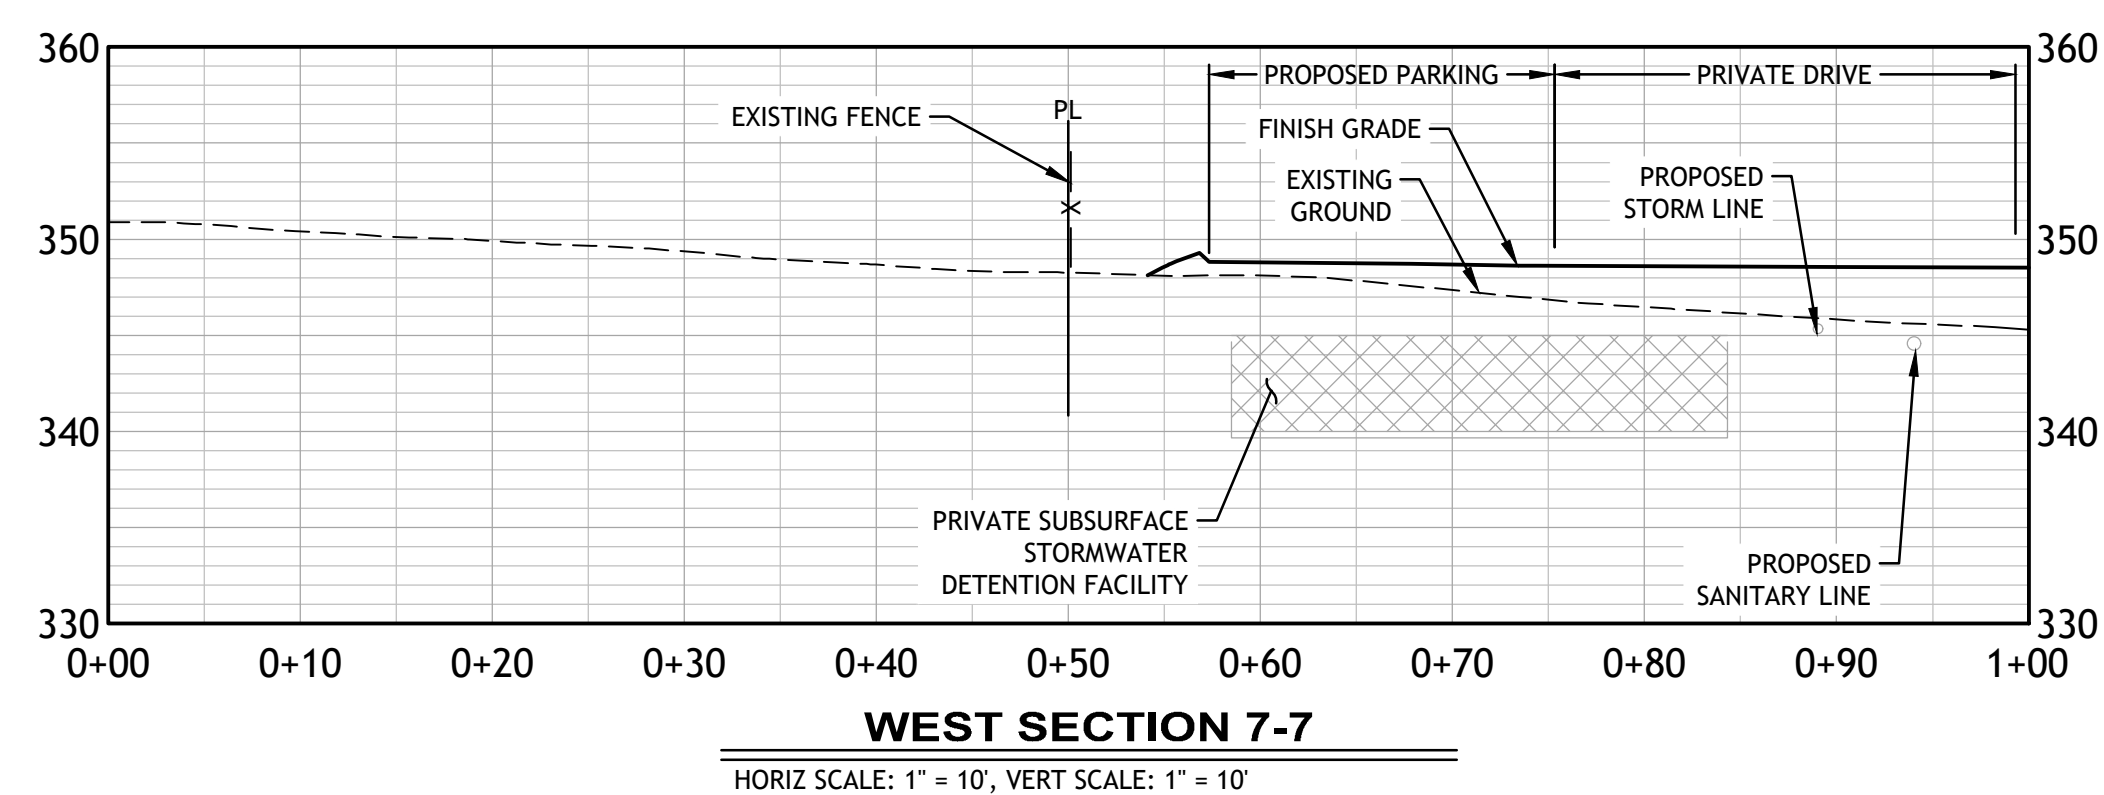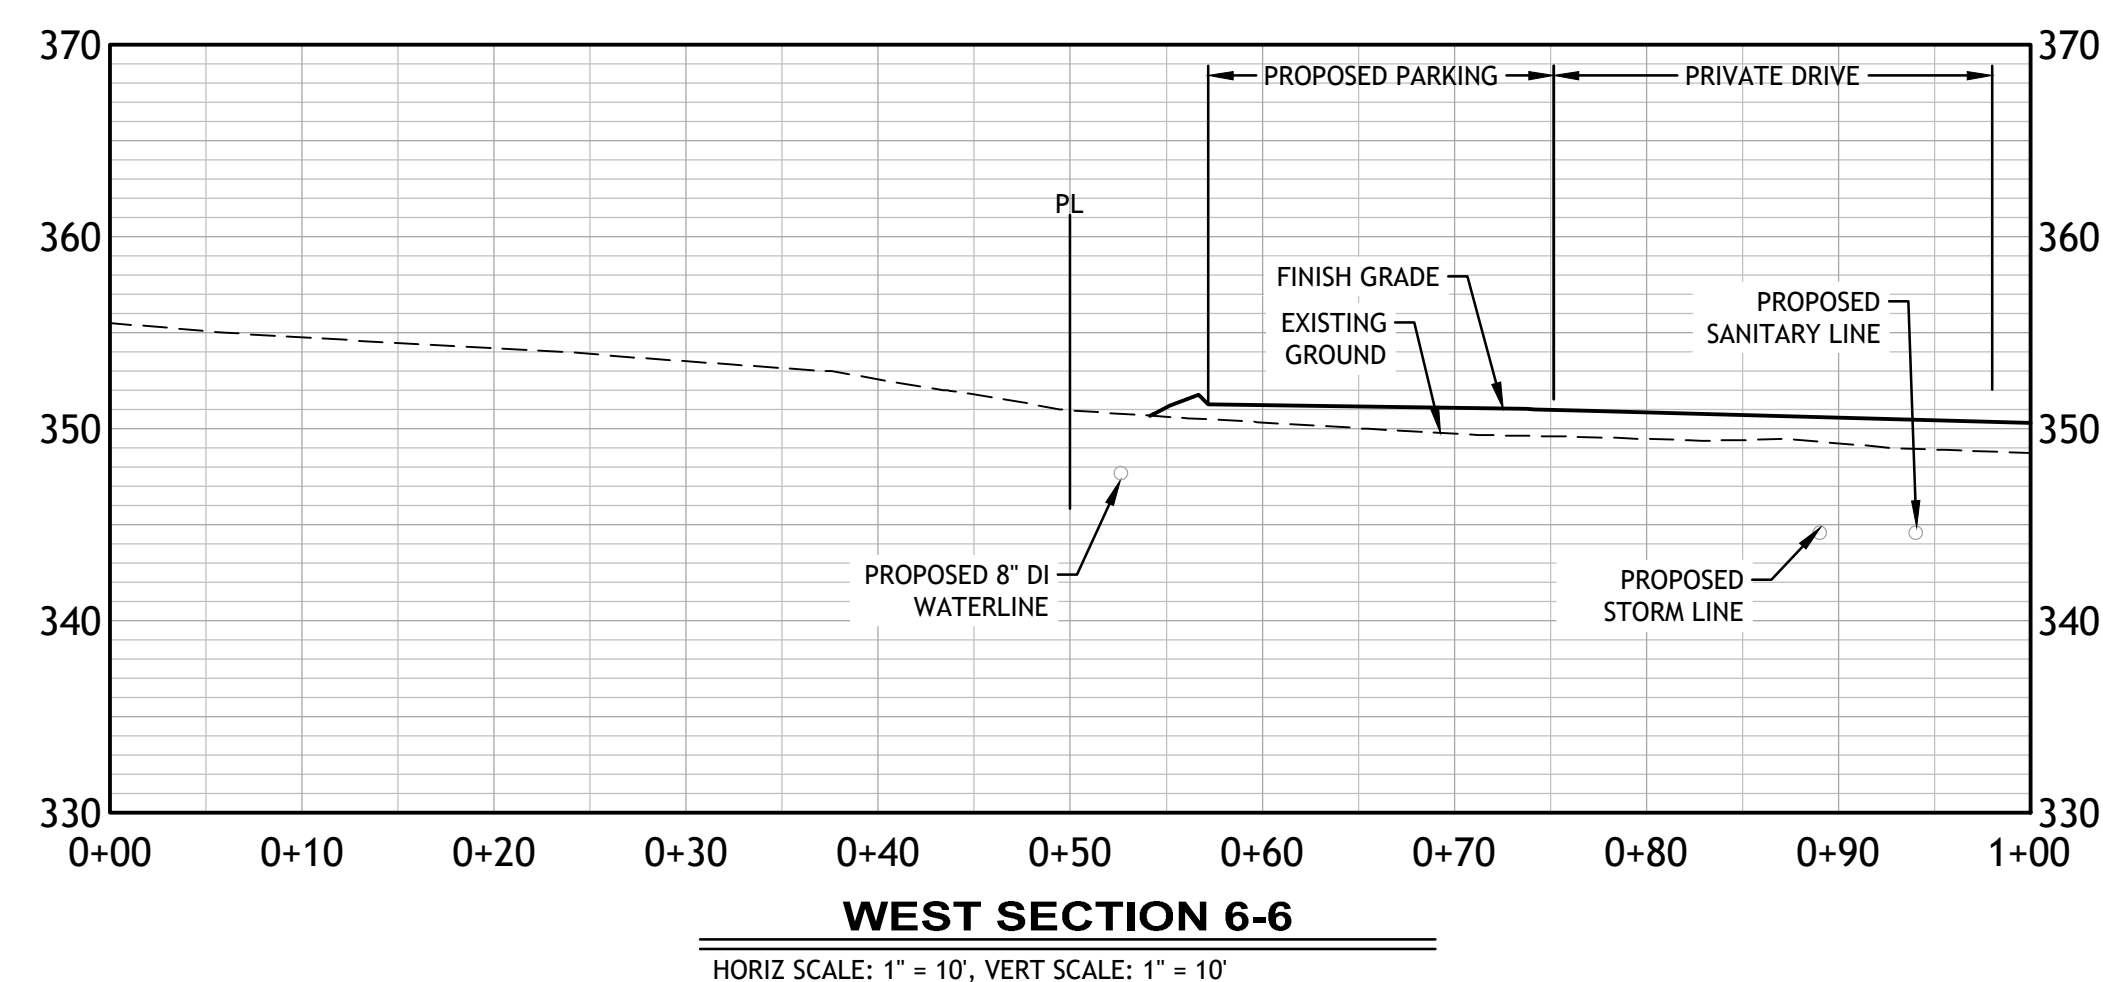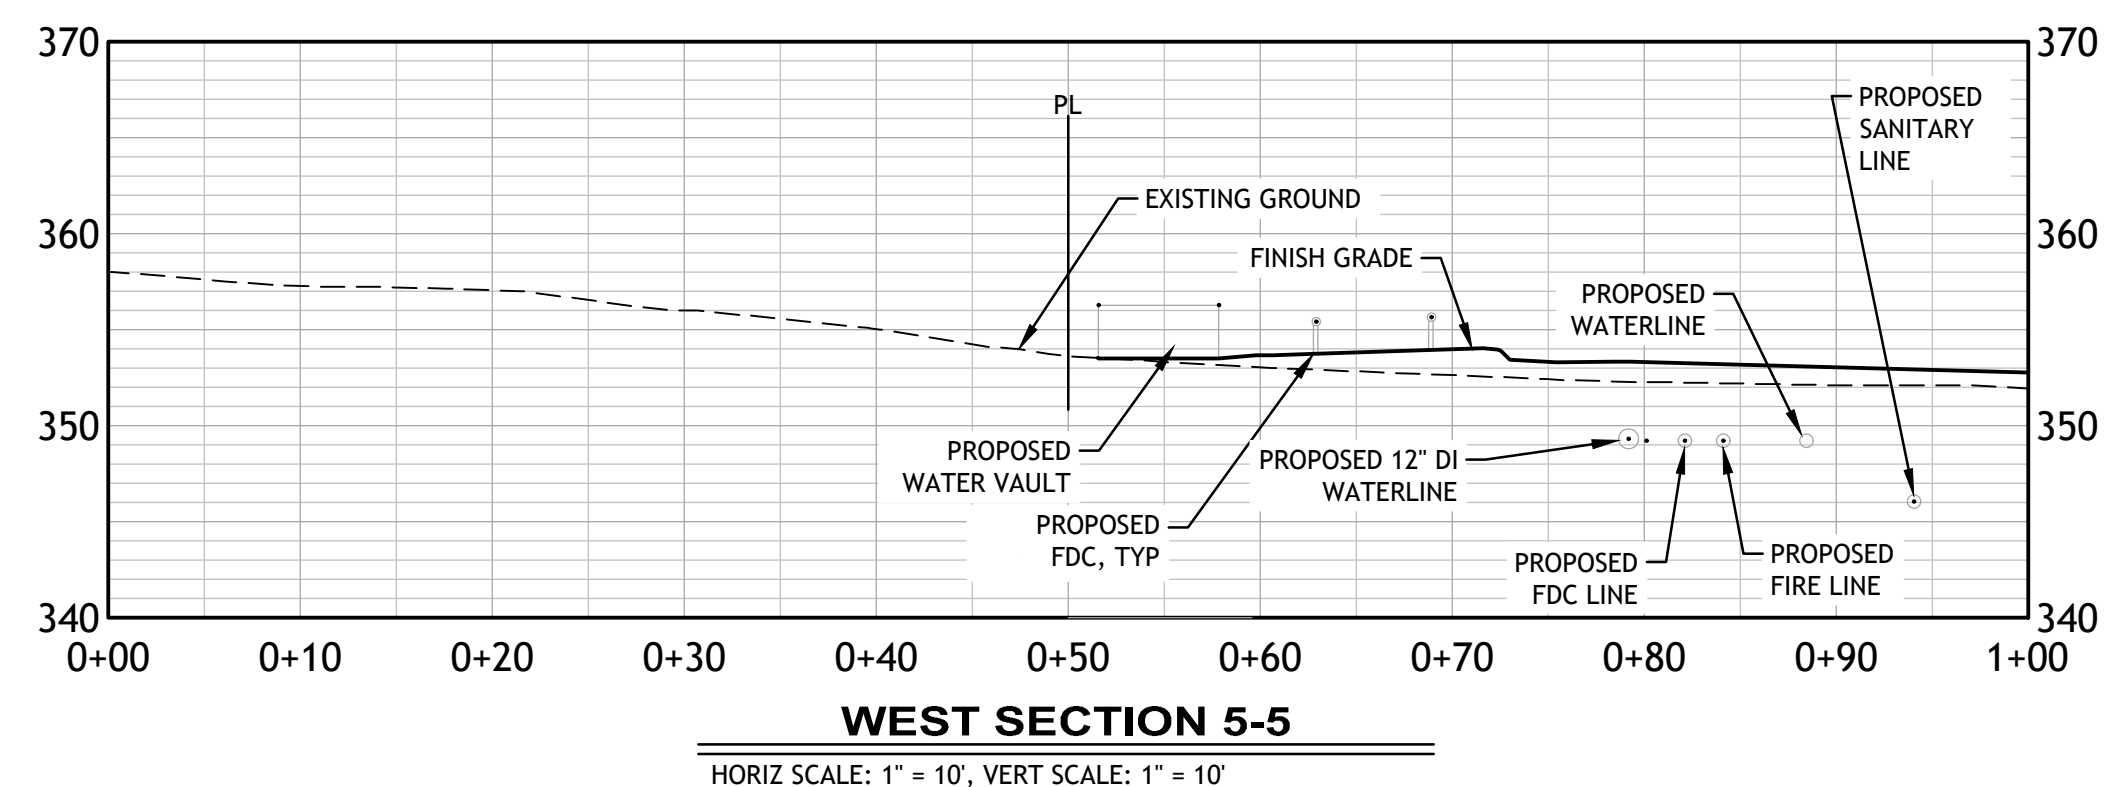

N:\proj\136-007\09 Drawings\03 Planning\Exhibits - Cross Sections\136007\_Property Line Cross Sections-Revised.dwg - SHEET EX 2 - Apr 03, 2024 - 3:31 pm chris