



01 SW 185TH AVE AND ALLEY 5

SCALE: 1"=30'

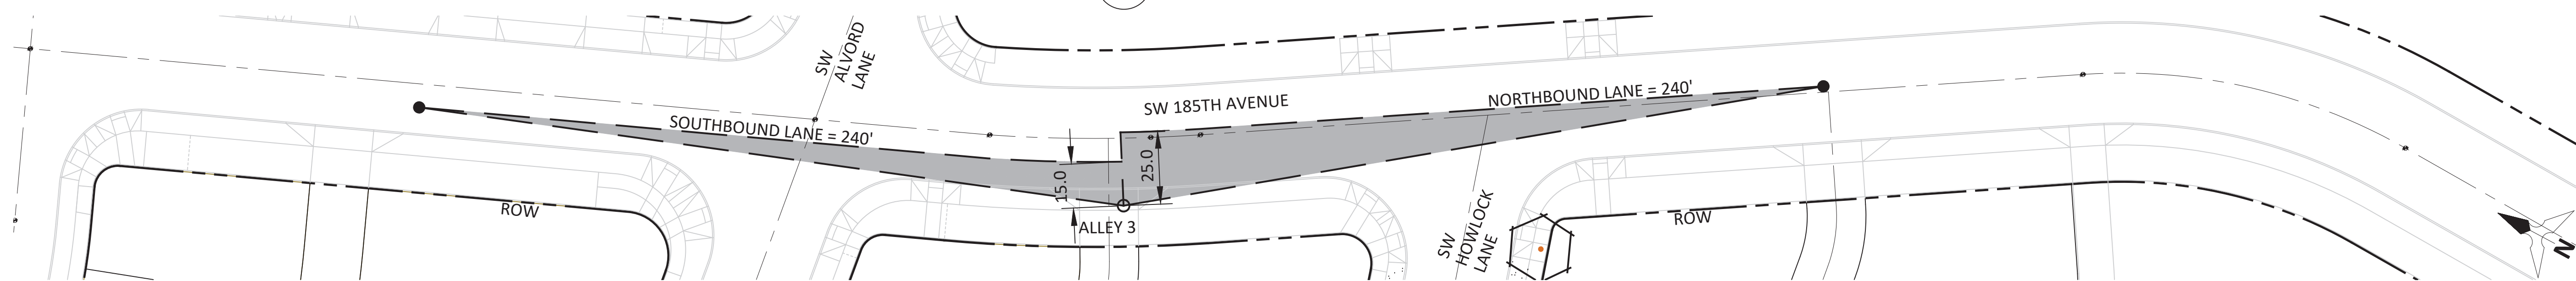


02 SW 185TH AVE AND ALLEY 3

SCALE: 1"=30'

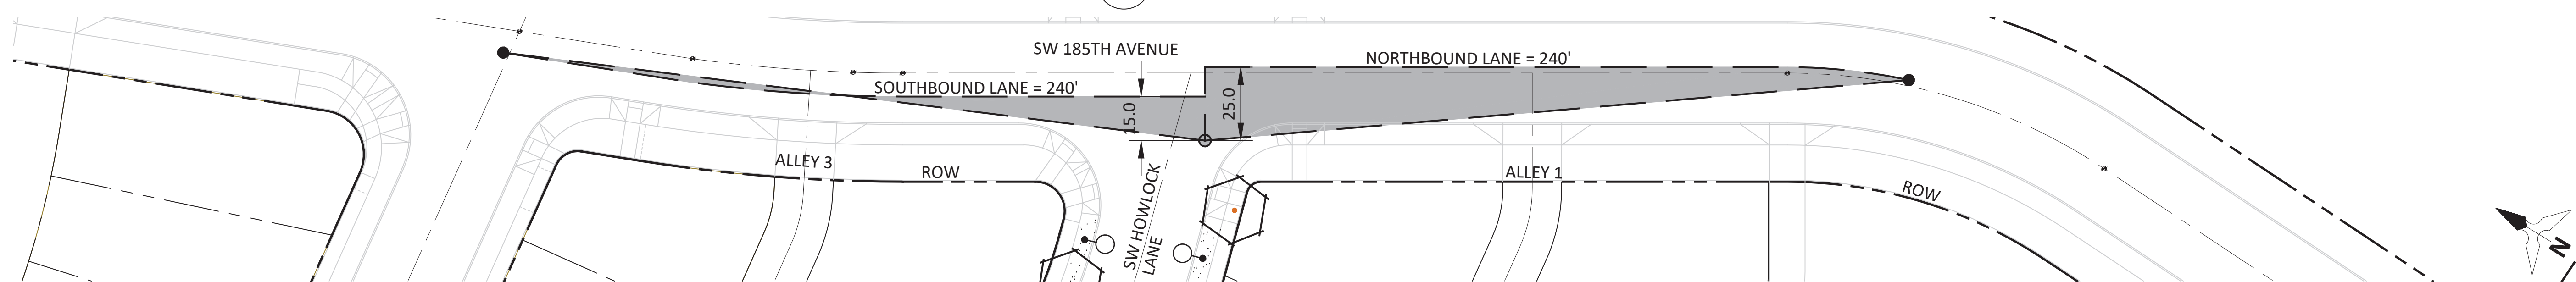


03 SW 185TH AVE AND HOWLOCK LANE

SCALE: 1"=30'

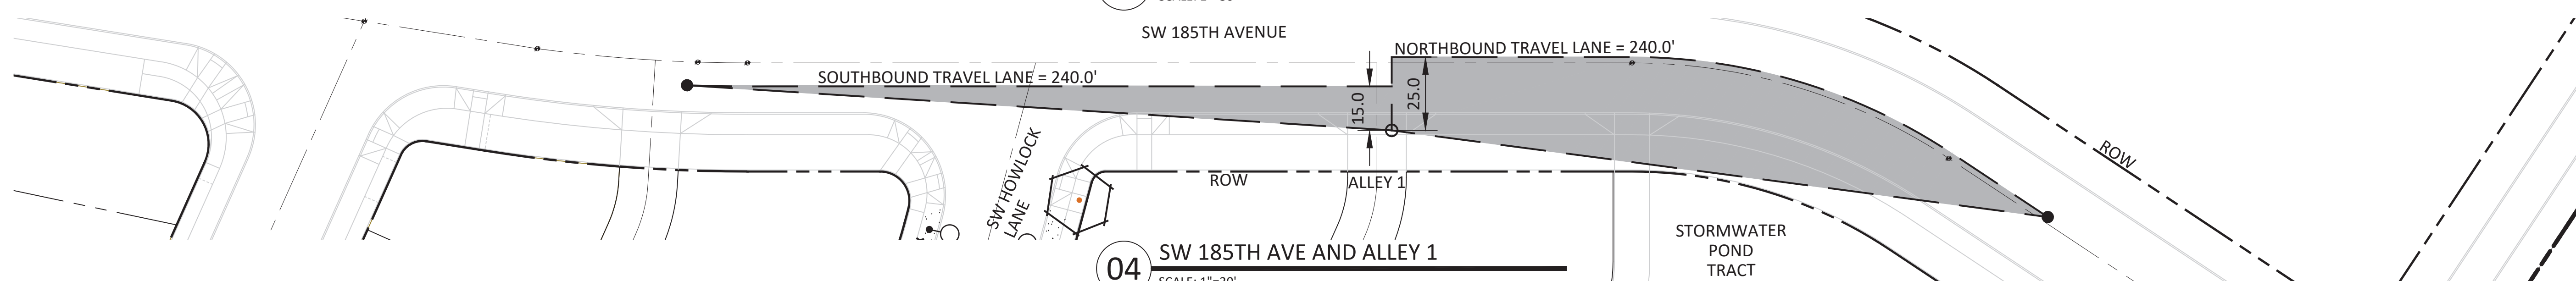


04 SW 185TH AVE AND ALLEY 1

SCALE: 1"=30'

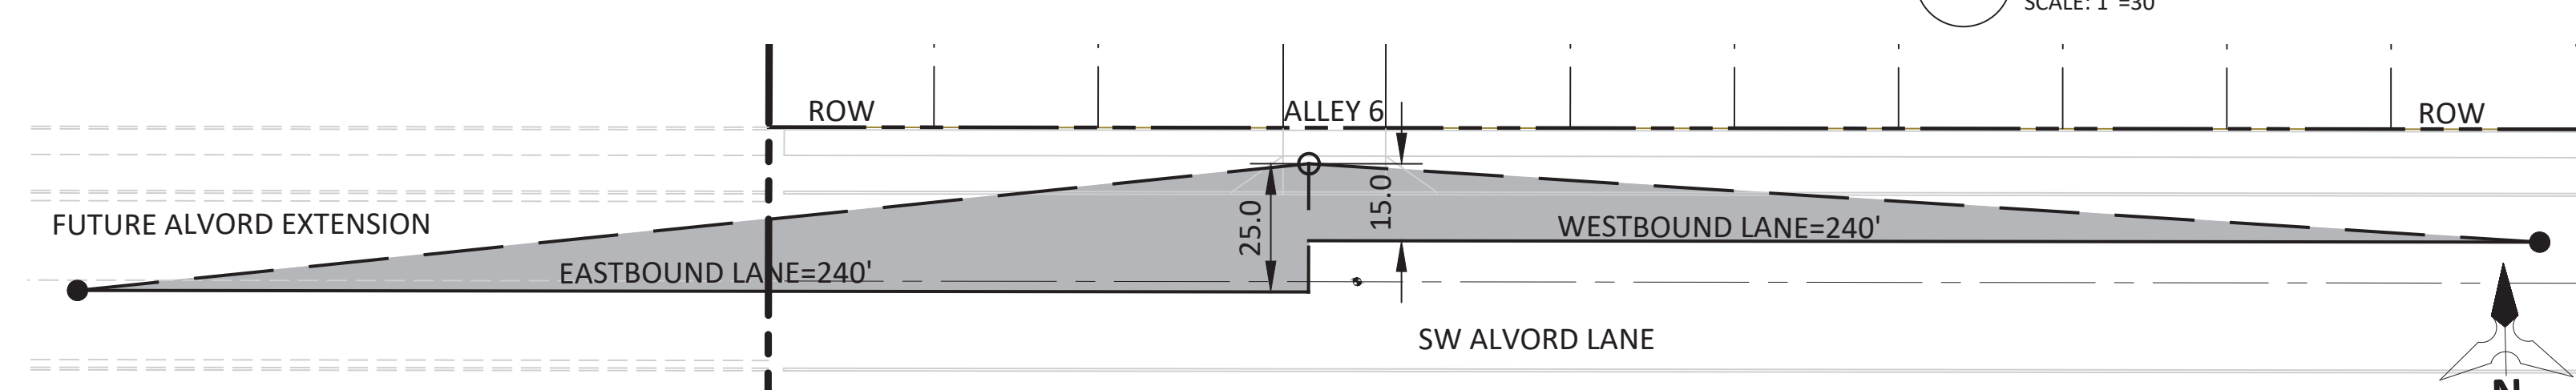

05 SW ALVORD LANE AND ALLEY 6

SCALE: 1"=30'


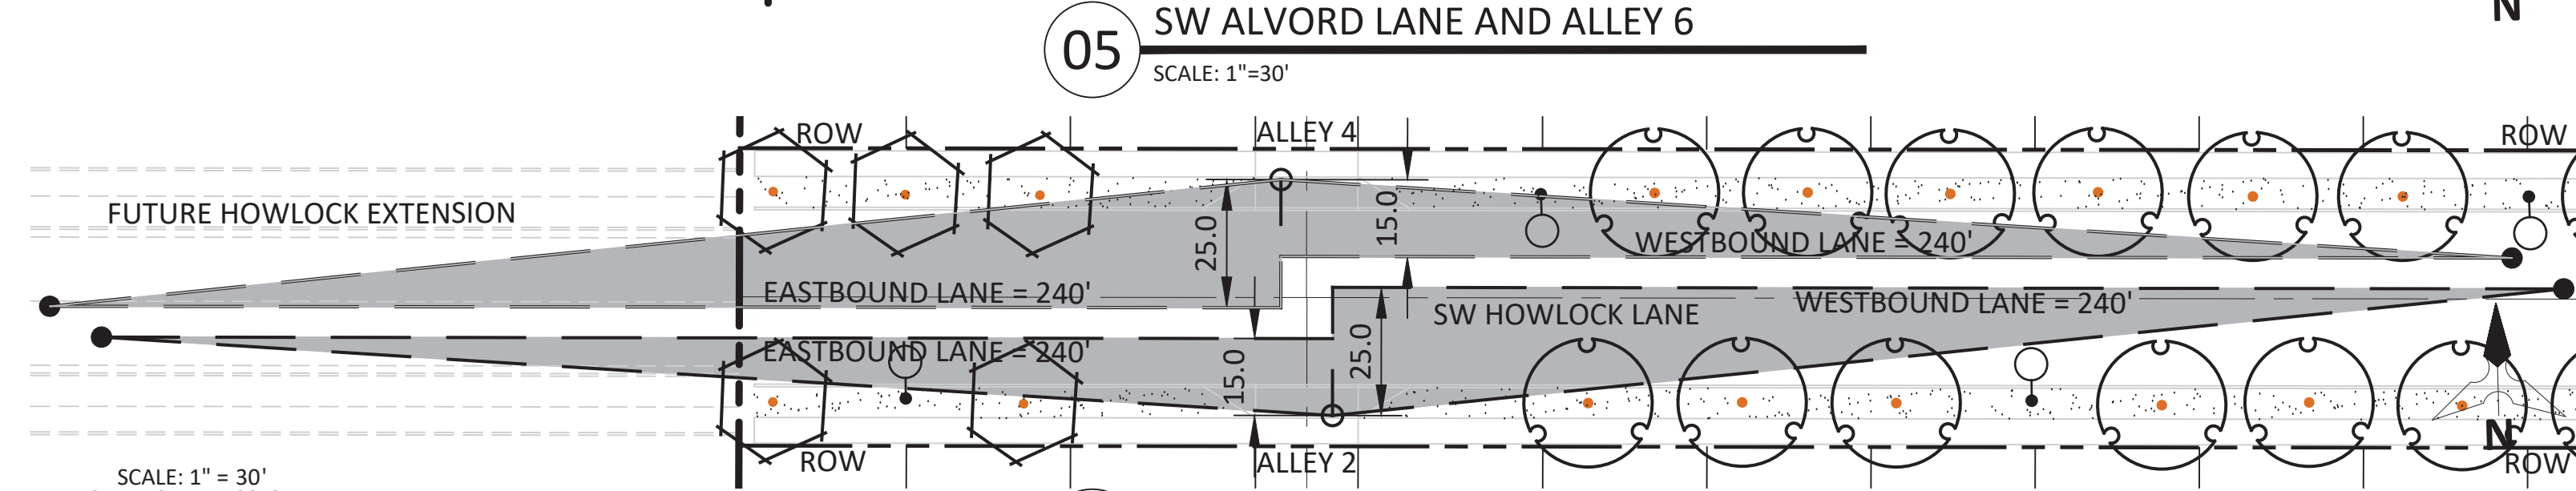


06 SW HOWLOCK LANE AND ALLEY 1 - ALLEY 2


SCALE: 1"=30'

NOTES:

- SW 185TH AVE
 - STREET CLASSIFICATION = NEIGHBORHOOD ROUTE.
 - DESIGN SPEED = 25 MPH
 - MINIMUM SIGHT DISTANCE = 240'
- ALVORD LANE AND HOWLOCK LANE
 - STREET CLASSIFICATION = LOCAL STREET
 - DESIGN SPEED = 25 MPH
 - MINIMUM SIGHT DISTANCE = 240'

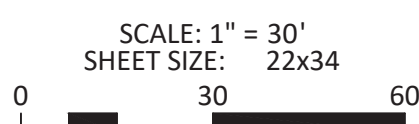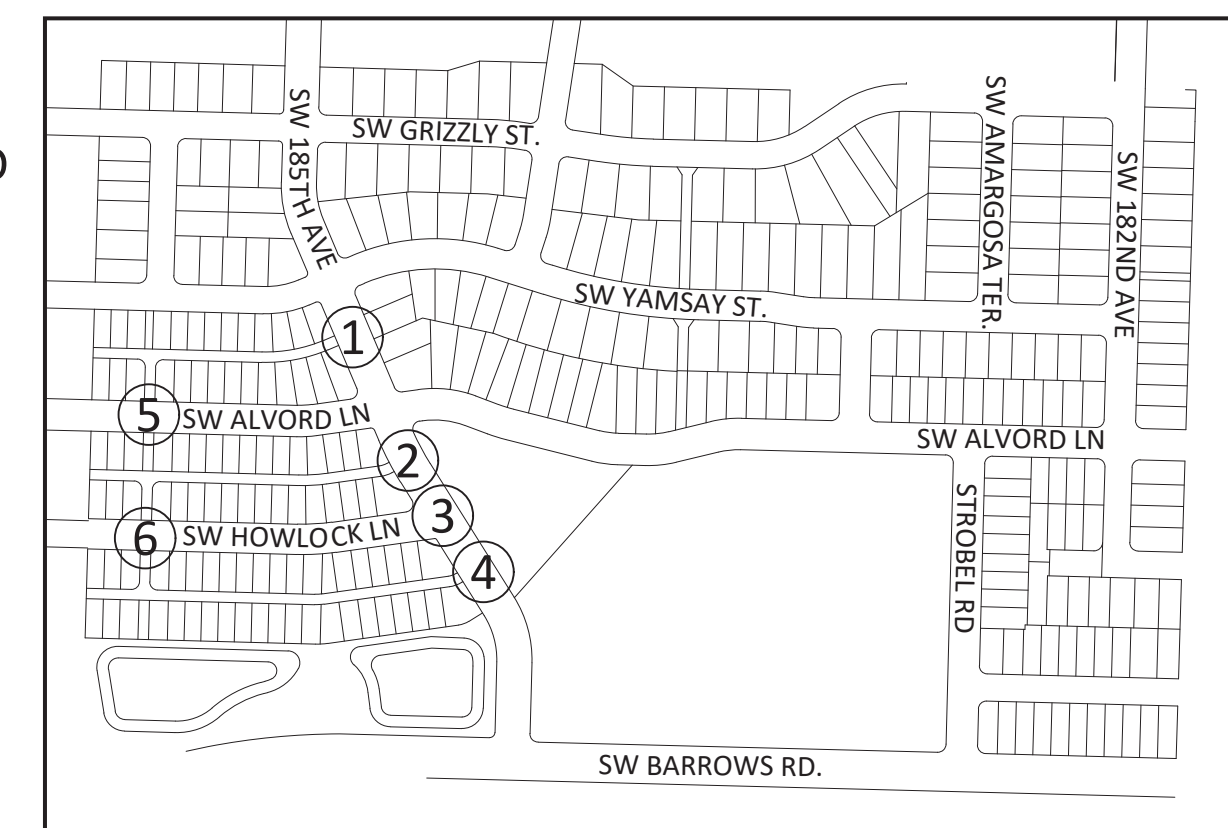

PROJECT:
FOX HOLLOW
BEAVERTON, OREGON

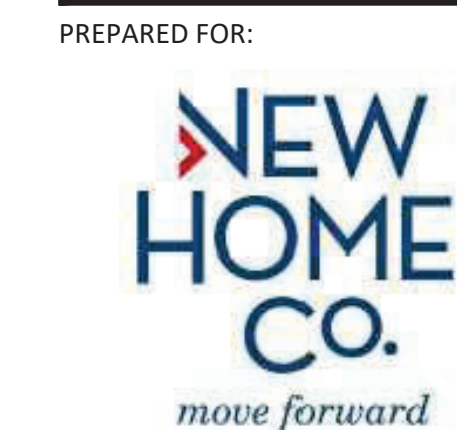

NAME
SIGHT DISTANCE

PROJECT NO.: NHC002
DESIGN BY: CDB
REVIEWED BY: LKS
DATE: 12/22/2023

SHEET