

A

B

C

D


E

1

2



3

4

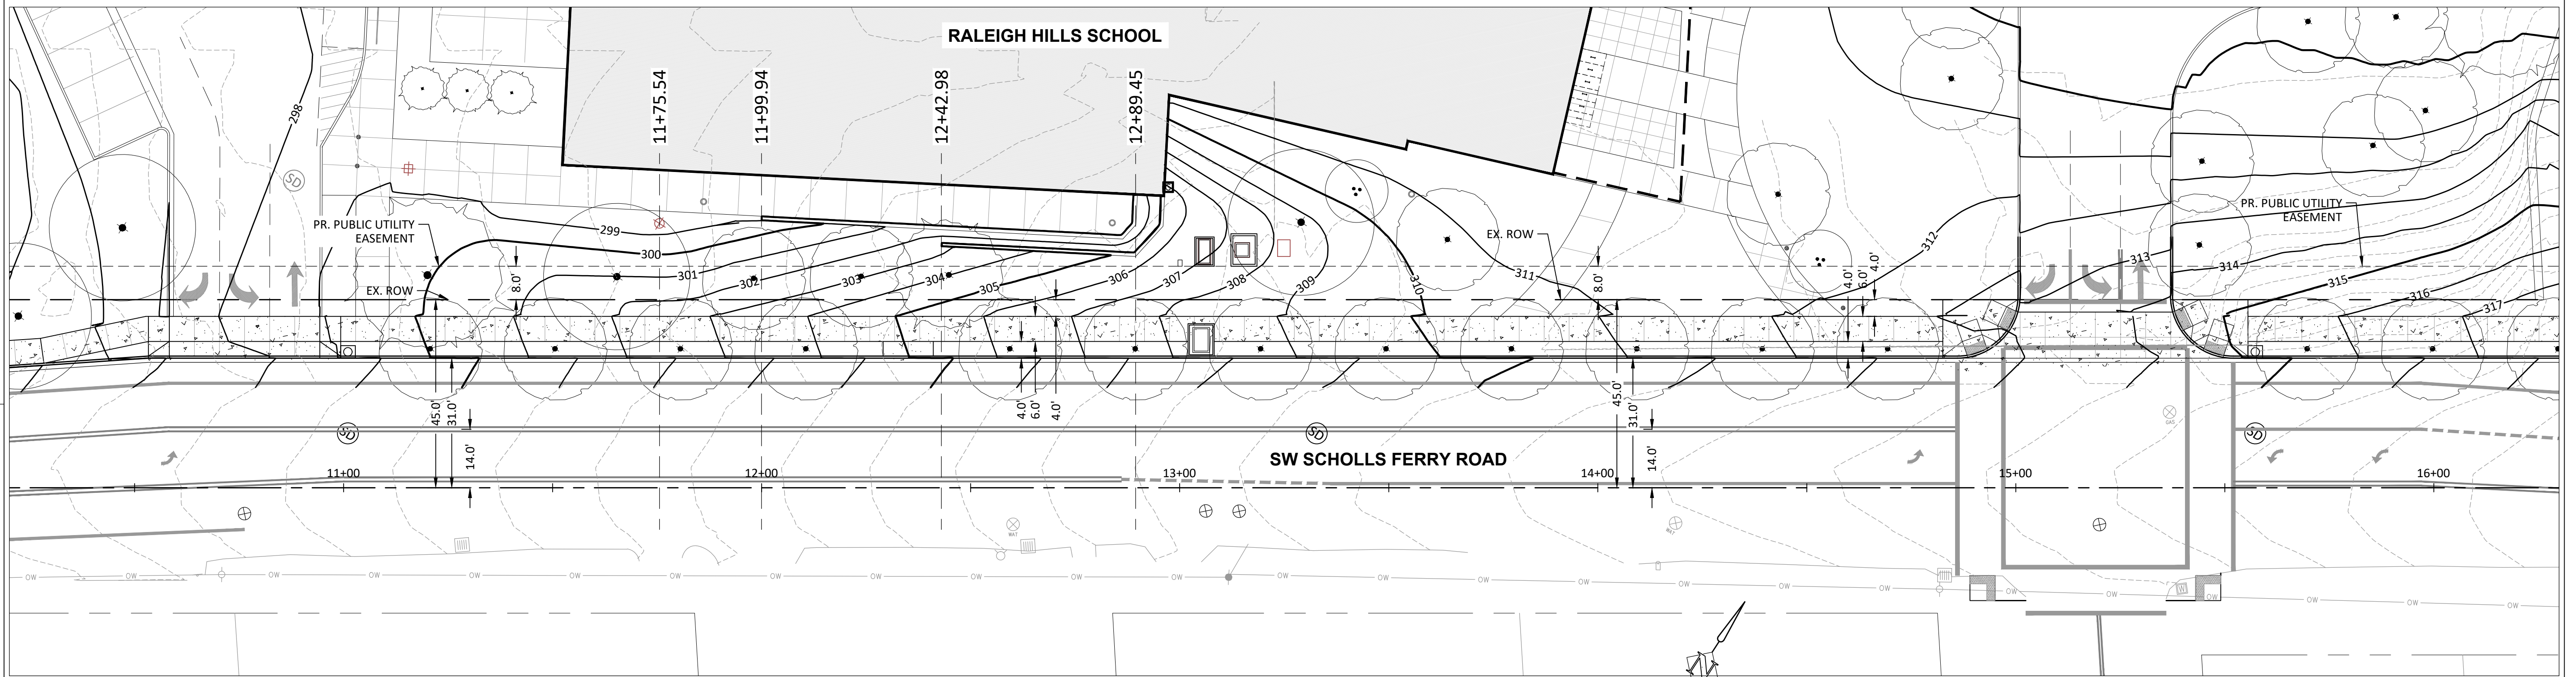

SW SCHOLLS FERRY ROAD PLAN


SCALE: 1"=20'

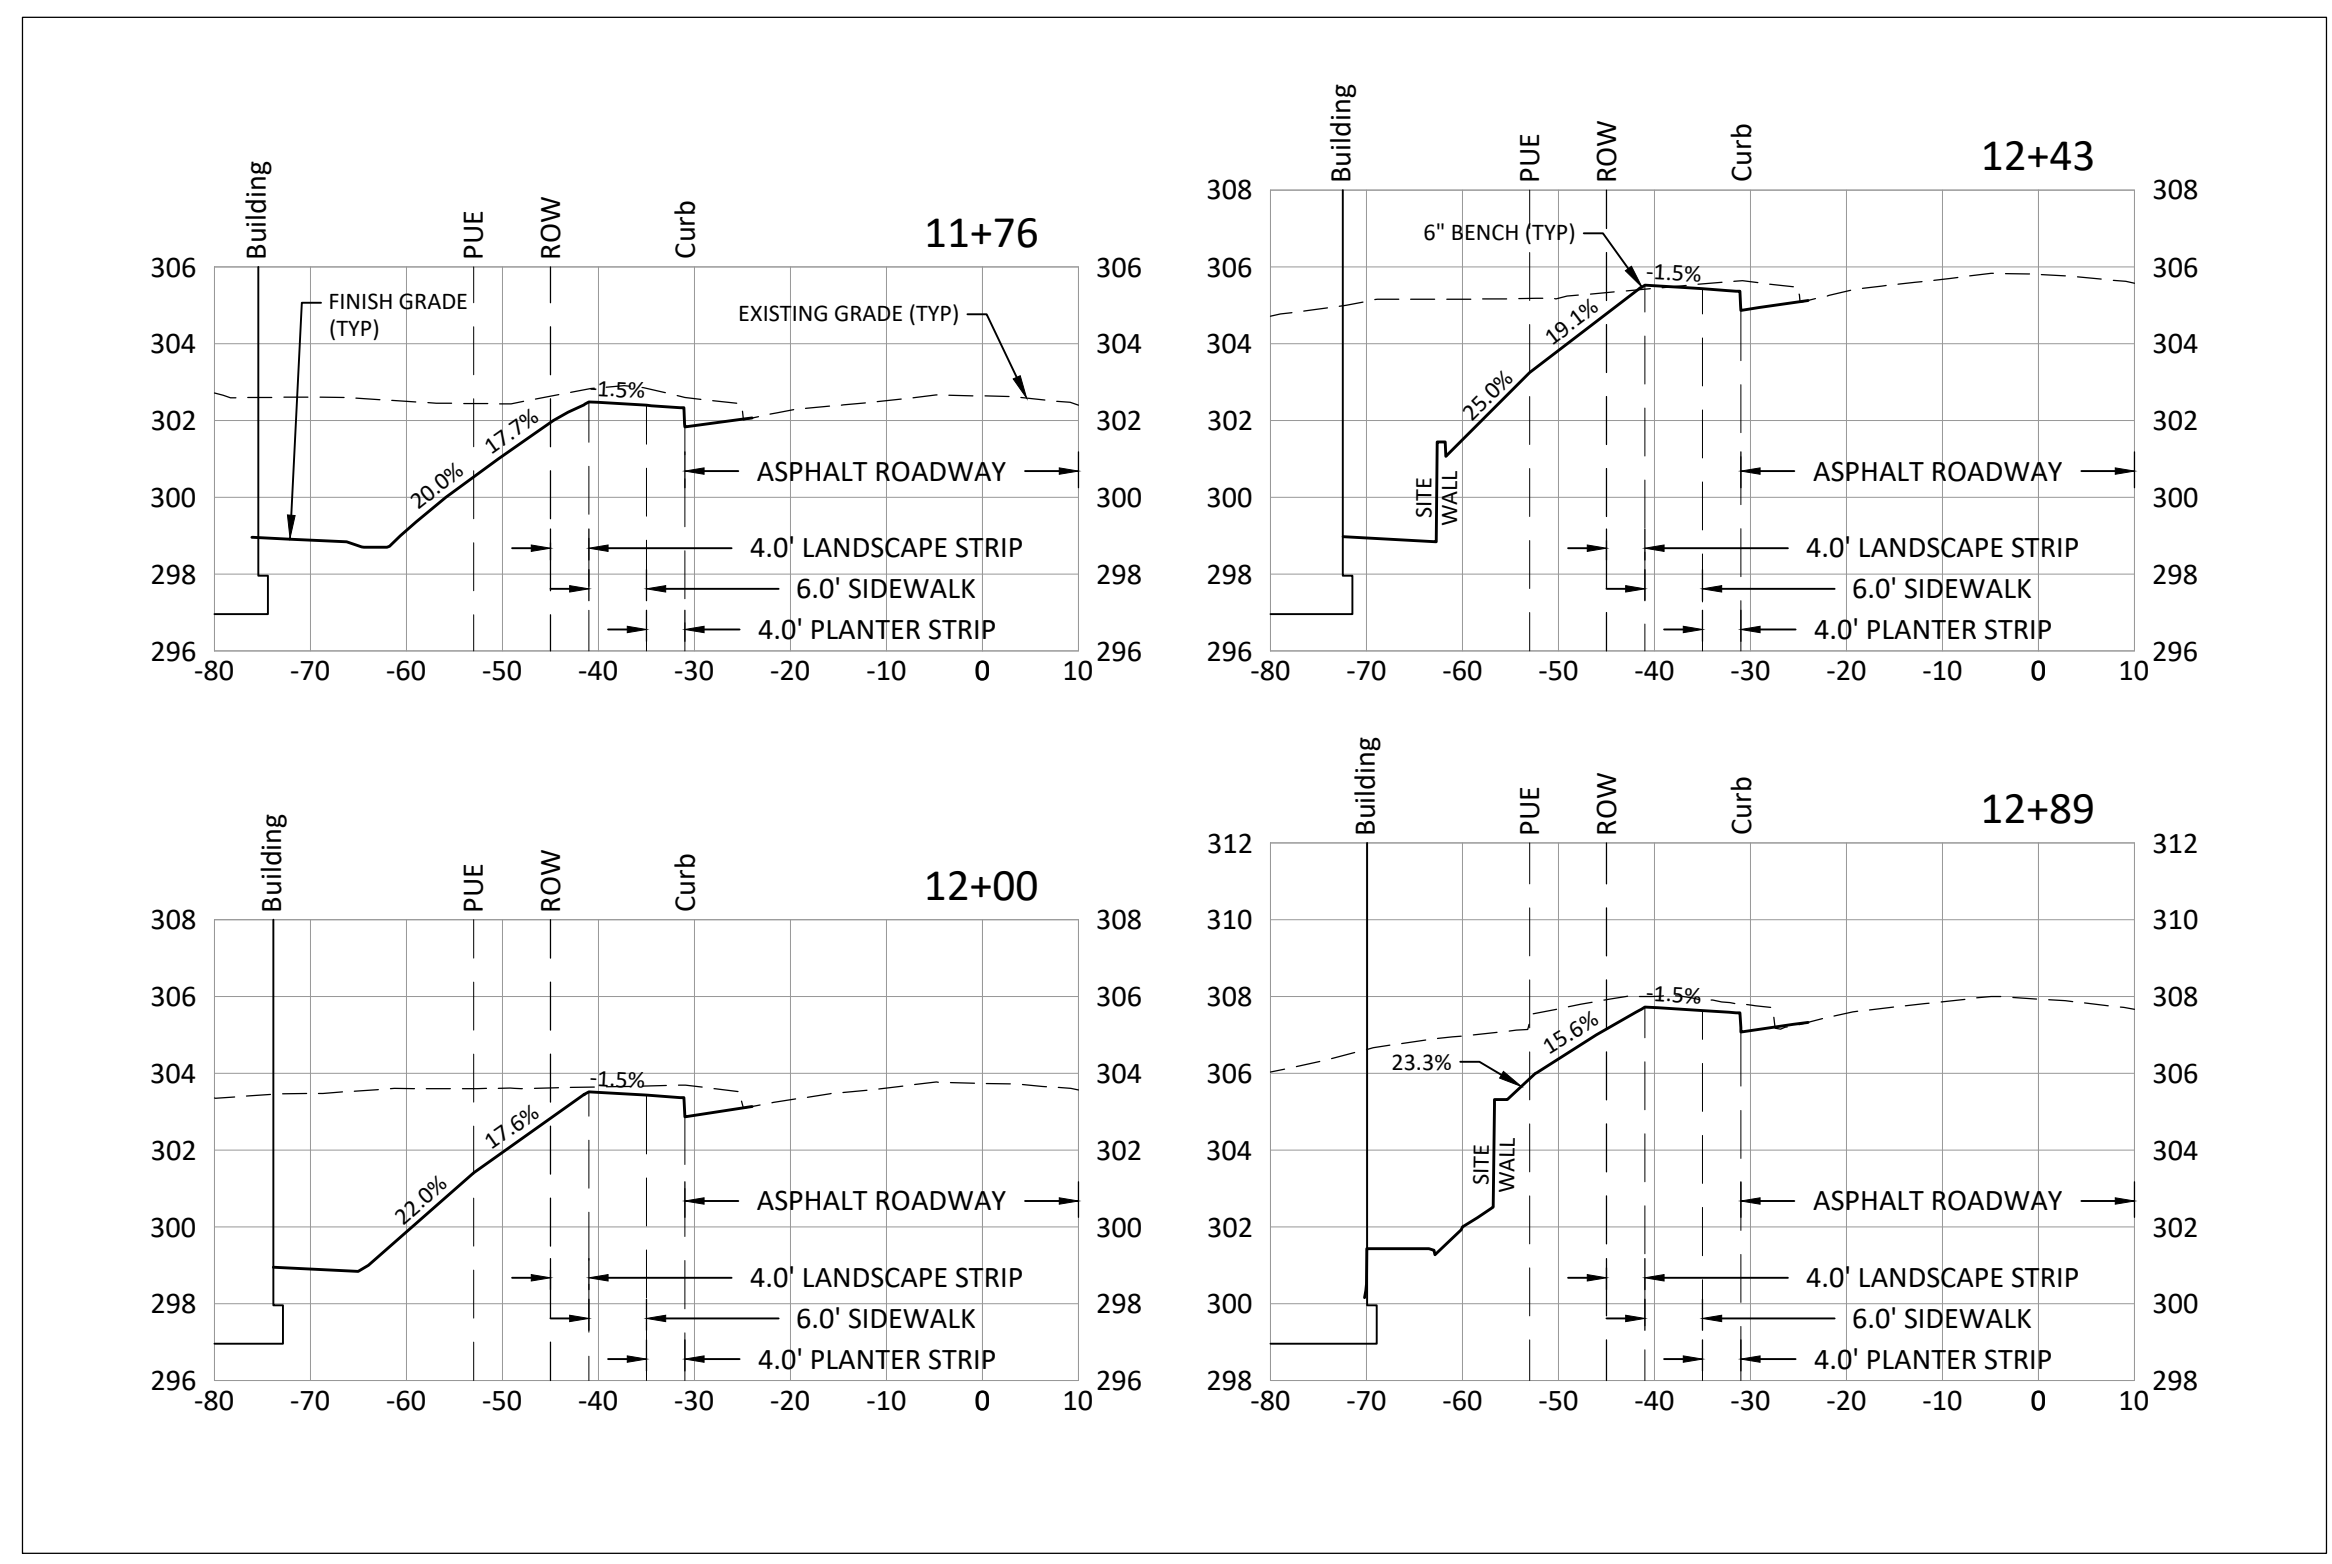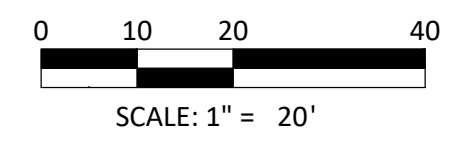

SW SCHOLLS FERRY ROAD SECTIONS - 4.0' PLANTER STRIP

SCALE:
H: 1"=20'
V: 1"=5'

Summary for 4.0' Planter Strip:
Street sidewalk slopes at 1.5% toward roadway (typ.)
Street planter strip slopes at 1.5% toward roadway (typ.)
Most site slopes behind PUE at 4H:1V or less (preferred per Geotechnical Report and school district for maintenance)
Isolated areas on site between 4H:1V and 3H:1V slopes

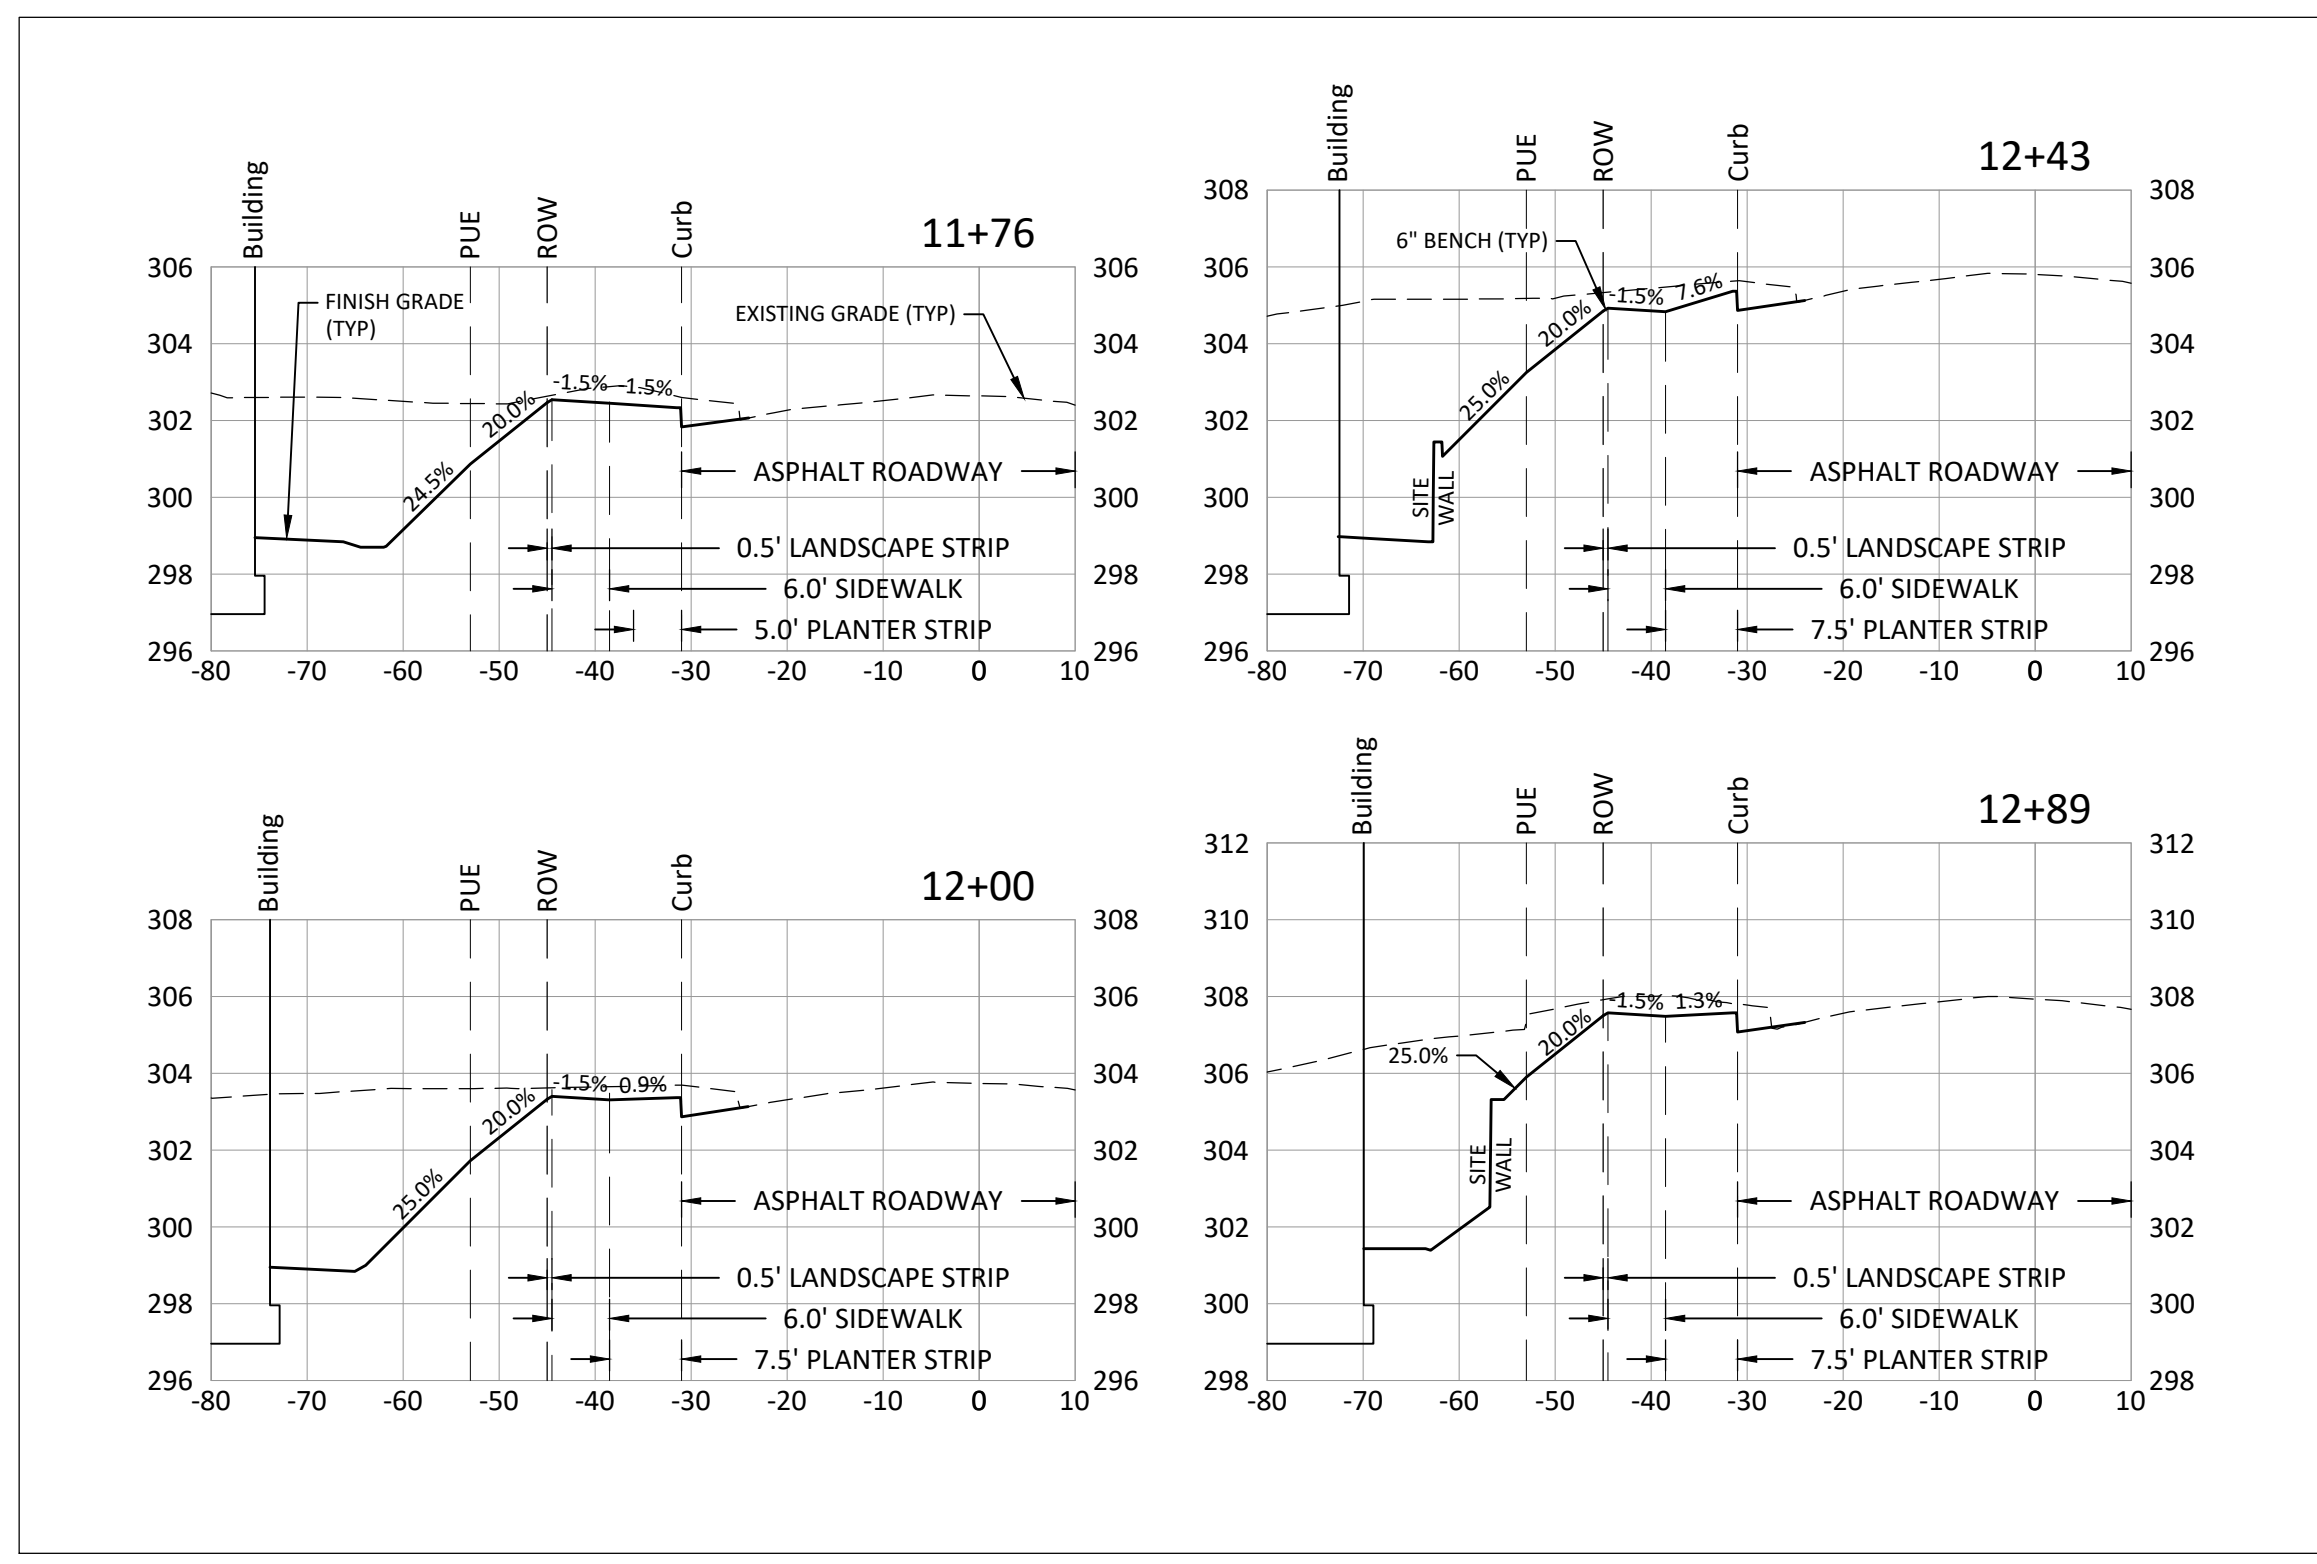

SW SCHOLLS FERRY ROAD SECTIONS - 7.5' PLANTER STRIP

SCALE:
H: 1"=20'
V: 1"=5'

Summary for 7.5' Planter Strip:
Street sidewalk slopes at 1.5% toward roadway (typ.)
Street planter strip slope varies from 1.5% toward roadway to 7.6% away from roadway (sidewalk elevation below top of curb line)
Most site slopes behind PUE from approx. Sta. 11+70 to 13+00 between 4H:1V and 3H:1V slopes (not preferred per school district for maintenance)

SW-1 Scholls Ferry Sidewalk Sections.dwg
8/15/2022 8:52:05 AM

Received
Planning Division
08/31/2023



Harper Houf Peterson Righellis Inc.
ENGINEERS + PLANNERS
LANDSCAPE ARCHITECTS + SURVEYORS
305 SE Spokane Street, Suite 200, Portland, OR 97202
Phone: 503.221.1131 www.hhr.com Fax: 503.221.1171

RALEIGH HILLS SCHOOL
BEAVERTON SCHOOL DISTRICT
5225 SW SCHOLLS FERRY RD., PORTLAND, OR 97225

LAND USE SUBMITTAL
03.29.23
REVISIONS

74-22116-00

EXHIBIT: SCHOLLS FERRY SIDEWALK SECTIONS

SW-1