



Plotted: Jun 19, 2017 - 3:57 pm saved L:\Project\17849\CADD\CAD\Drawings\2017\_0601\_Strobel Road Tree Impacts.dwg Layout Name: LTP-1

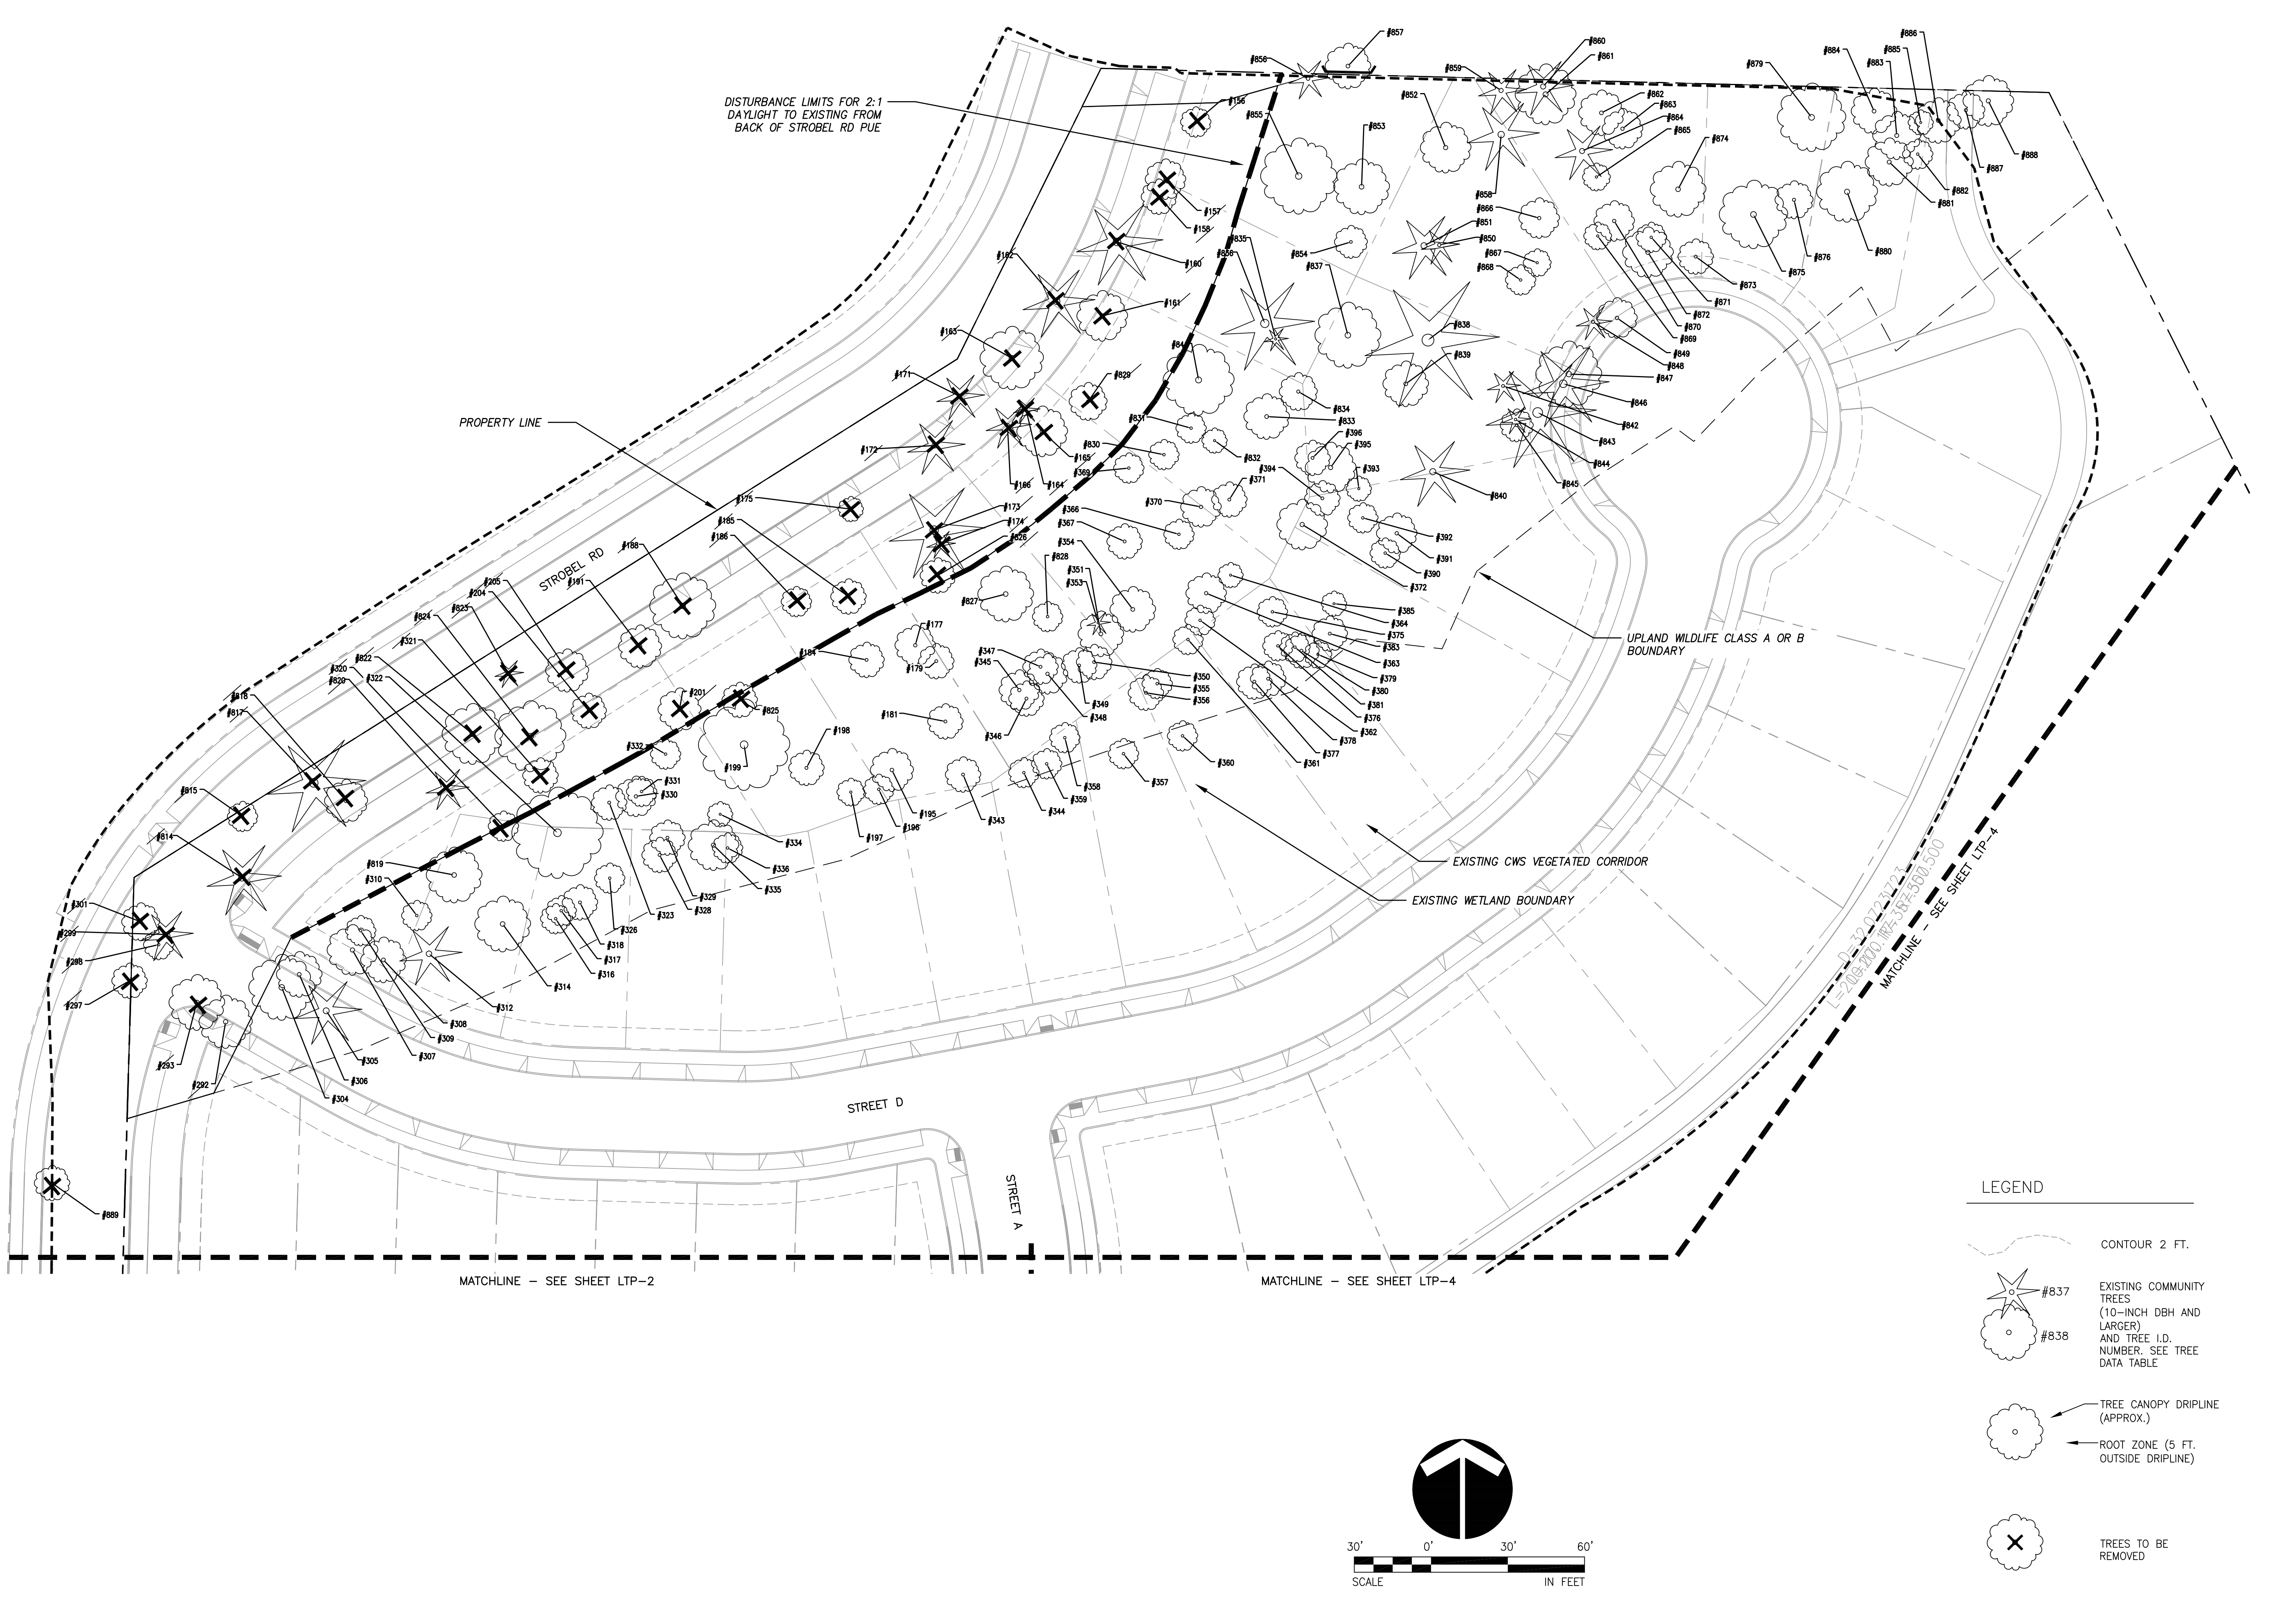


**LEGEND**

- CONTOUR 2 FT.
- EXISTING COMMUNITY TREES (10-INCH DBH AND LARGER) AND TREE I.D. NUMBER. SEE TREE DATA TABLE
- 
- TREE CANOPY DRIPLINE (APPROX.)
- ROOT ZONE (5 FT. OUTSIDE DRIPLINE)
- TREES TO BE REMOVED

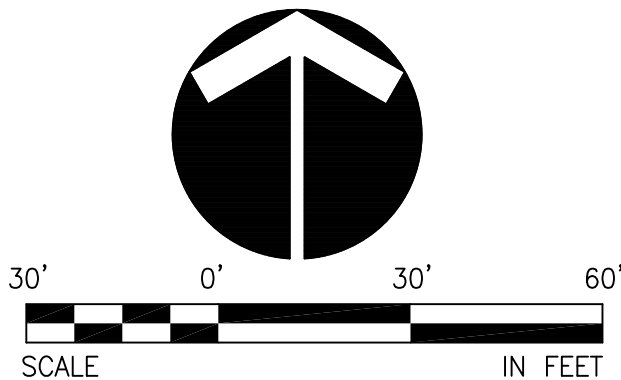

**THE RIDGE AT SOUTH COOPER MOUNTAIN**  
 BEAVERTON, OREGON  
 STROBEL ROAD  
 TREE IMPACTS PLAN

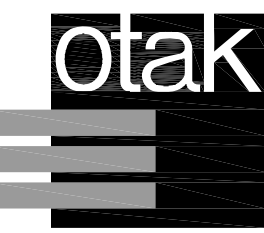

**HanmiGlobal Partner**  
 808 SW 3rd Ave., Ste. 300  
 Portland, OR 97204  
 Phone: (503) 287-6825  
 Fax: (503) 415-2304  
 www.otak.com

17849  
 Project No. Drawing No.  
 LTP-G1  
 Sheet No.  
 © Otak, Inc. 2016

NO.	DATE	BY	REVISION COMMENTS

Design: Drawn: Checked: Date: Initial Issue Date: