

Received  
Planning Division  
09/20/2024


SW 1/4 NE 1/4 SECTION 15 T1S R1W W.M.

WASHINGTON COUNTY OREGON

SCALE 1" = 100'

IS 1 15AC  
BEAVERTON

TAX LOTS CANCELLED - 5900  
7500, 7701, 7400, 7390, 7701,  
7600, 7700, 7700-A2, 7702,  
5990, 5700, 5800, 5801, 7302,  
5800, 7300, 700, 6000, 7301

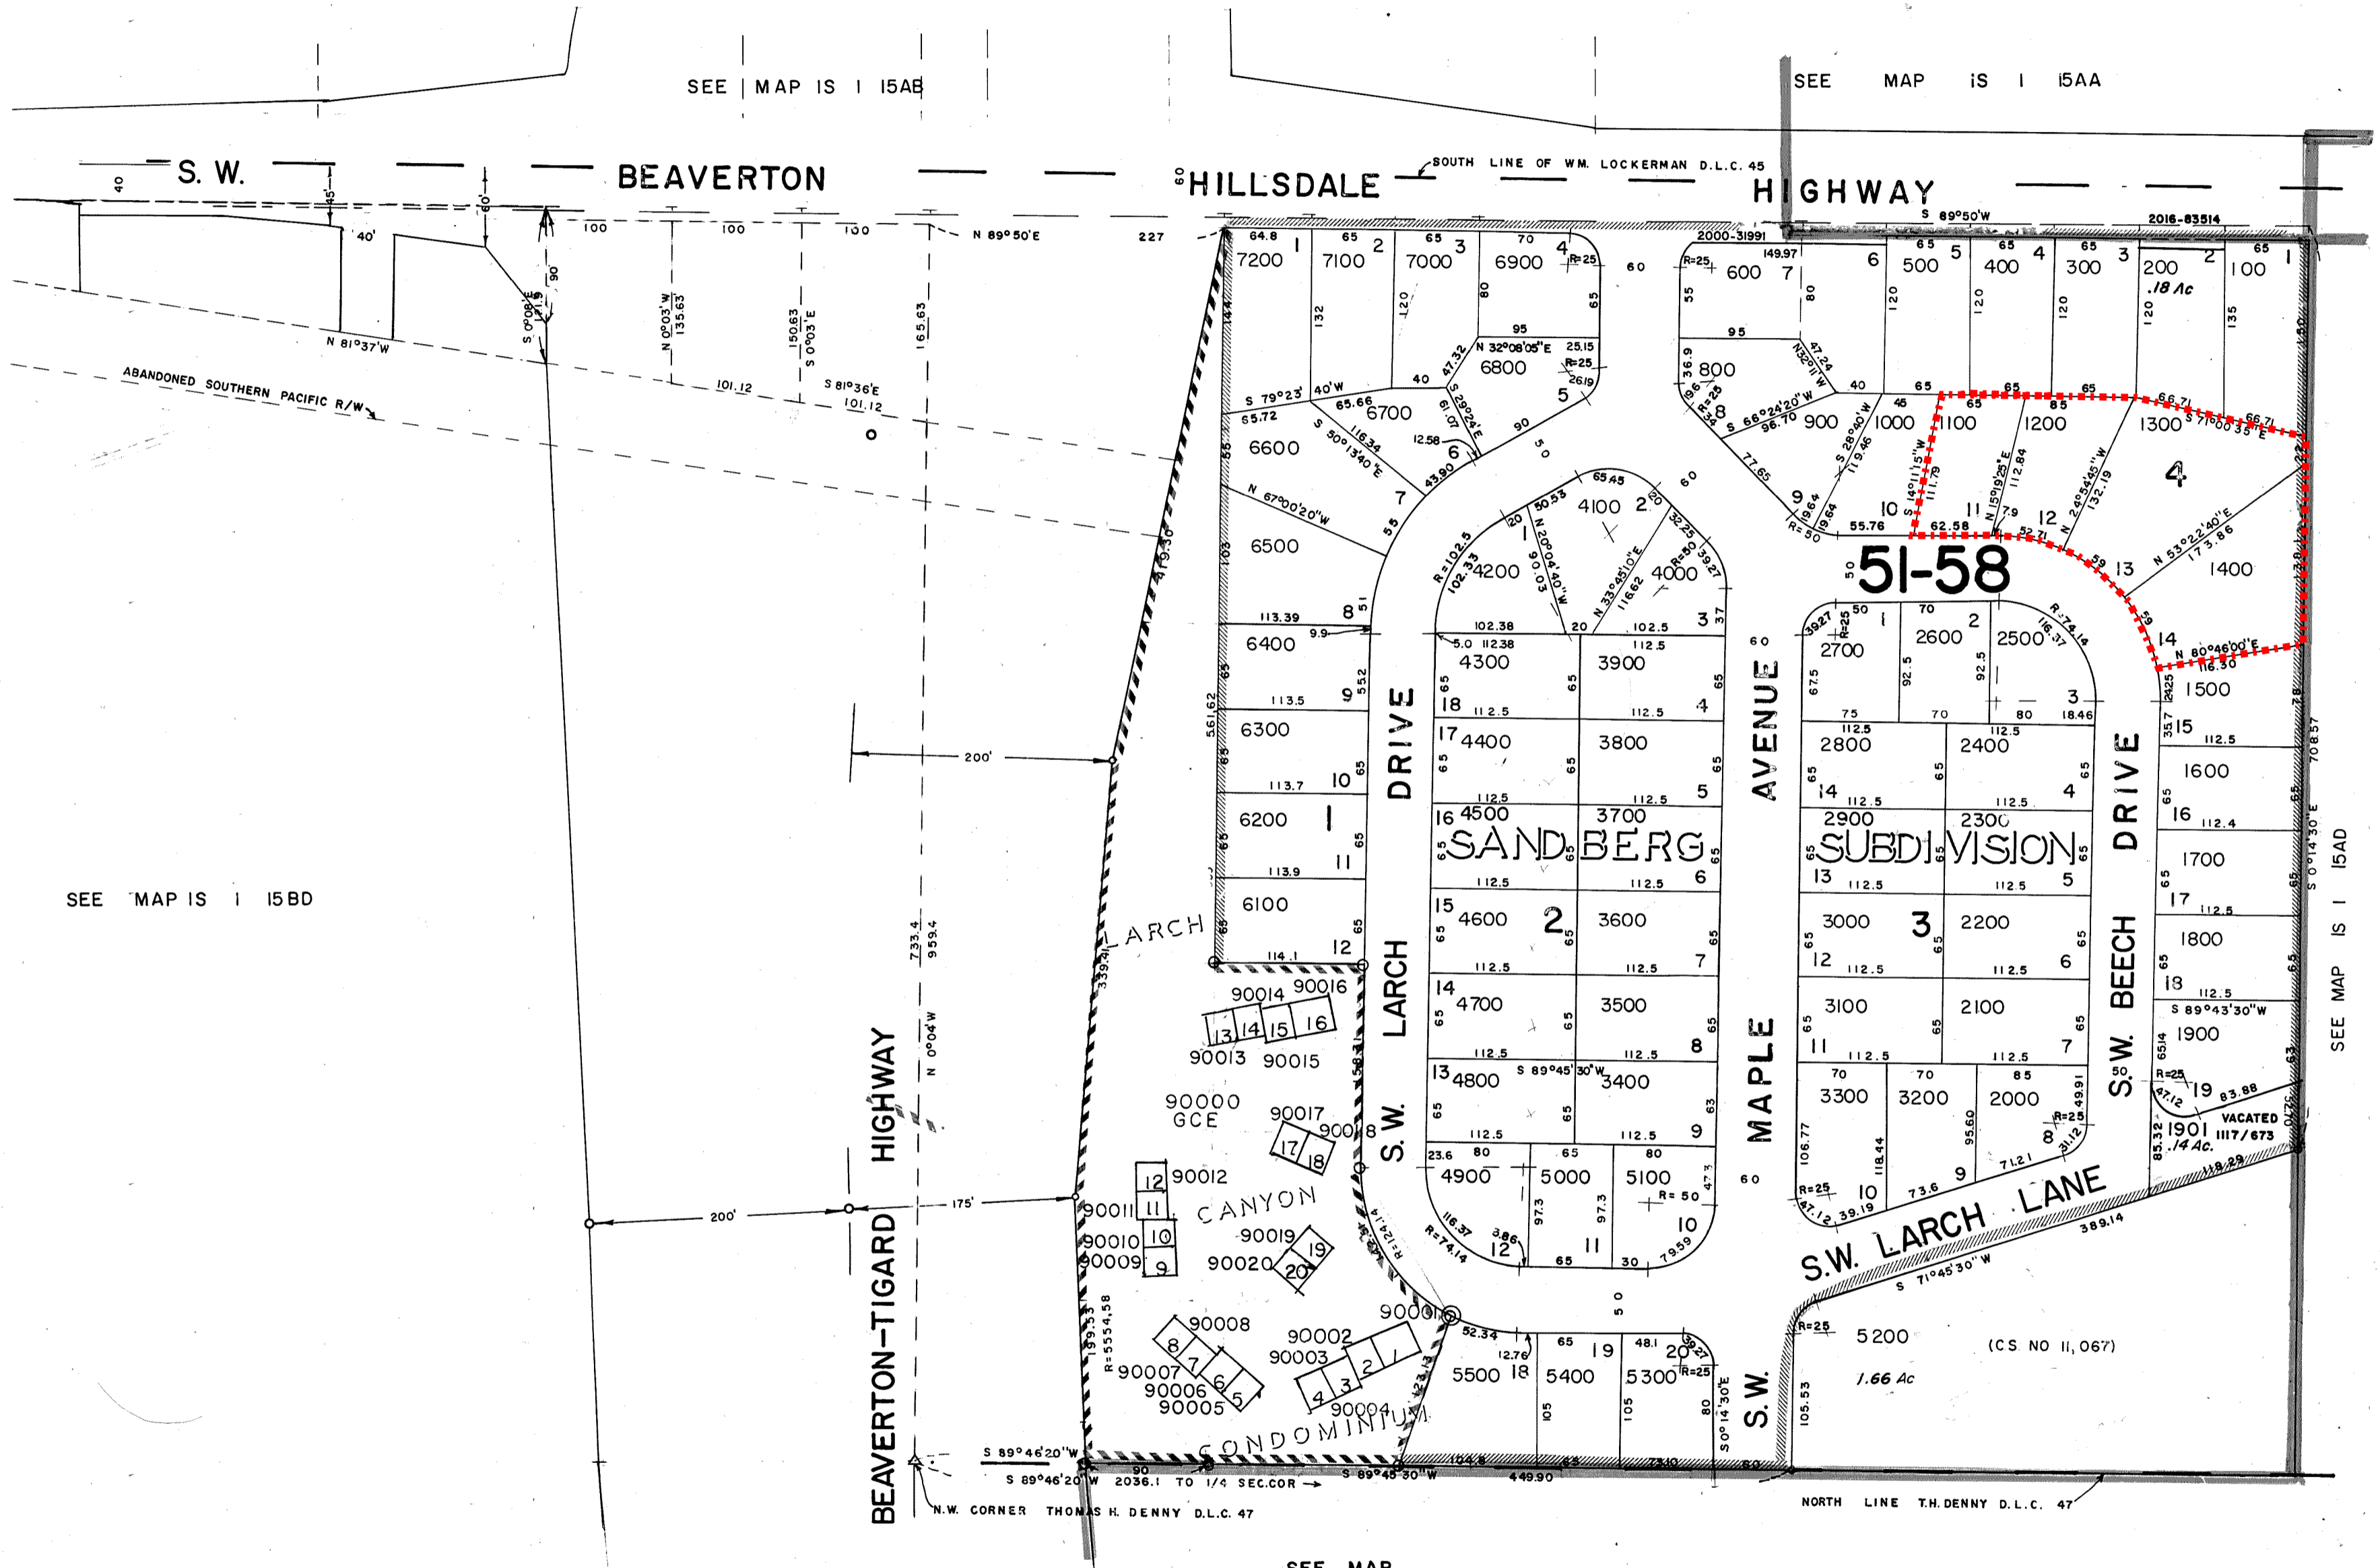

SEE MAP IS 1 15AB

SEE MAP IS 1 15AA

SEE MAP IS 1 15BD

SEE MAP IS 1 15AD

SEE MAP  
IS 1 15DA

FOR ASSESSMENT PURPOSES ONLY  
DO NOT RELY ON FOR ANY OTHER USE

BEAVERTON  
IS 1 15AC