


SE 1/4 NE 1/4 SECTION 22 T1S R1W W.M.

WASHINGTON COUNTY OREGON

SCALE 1" = 100'

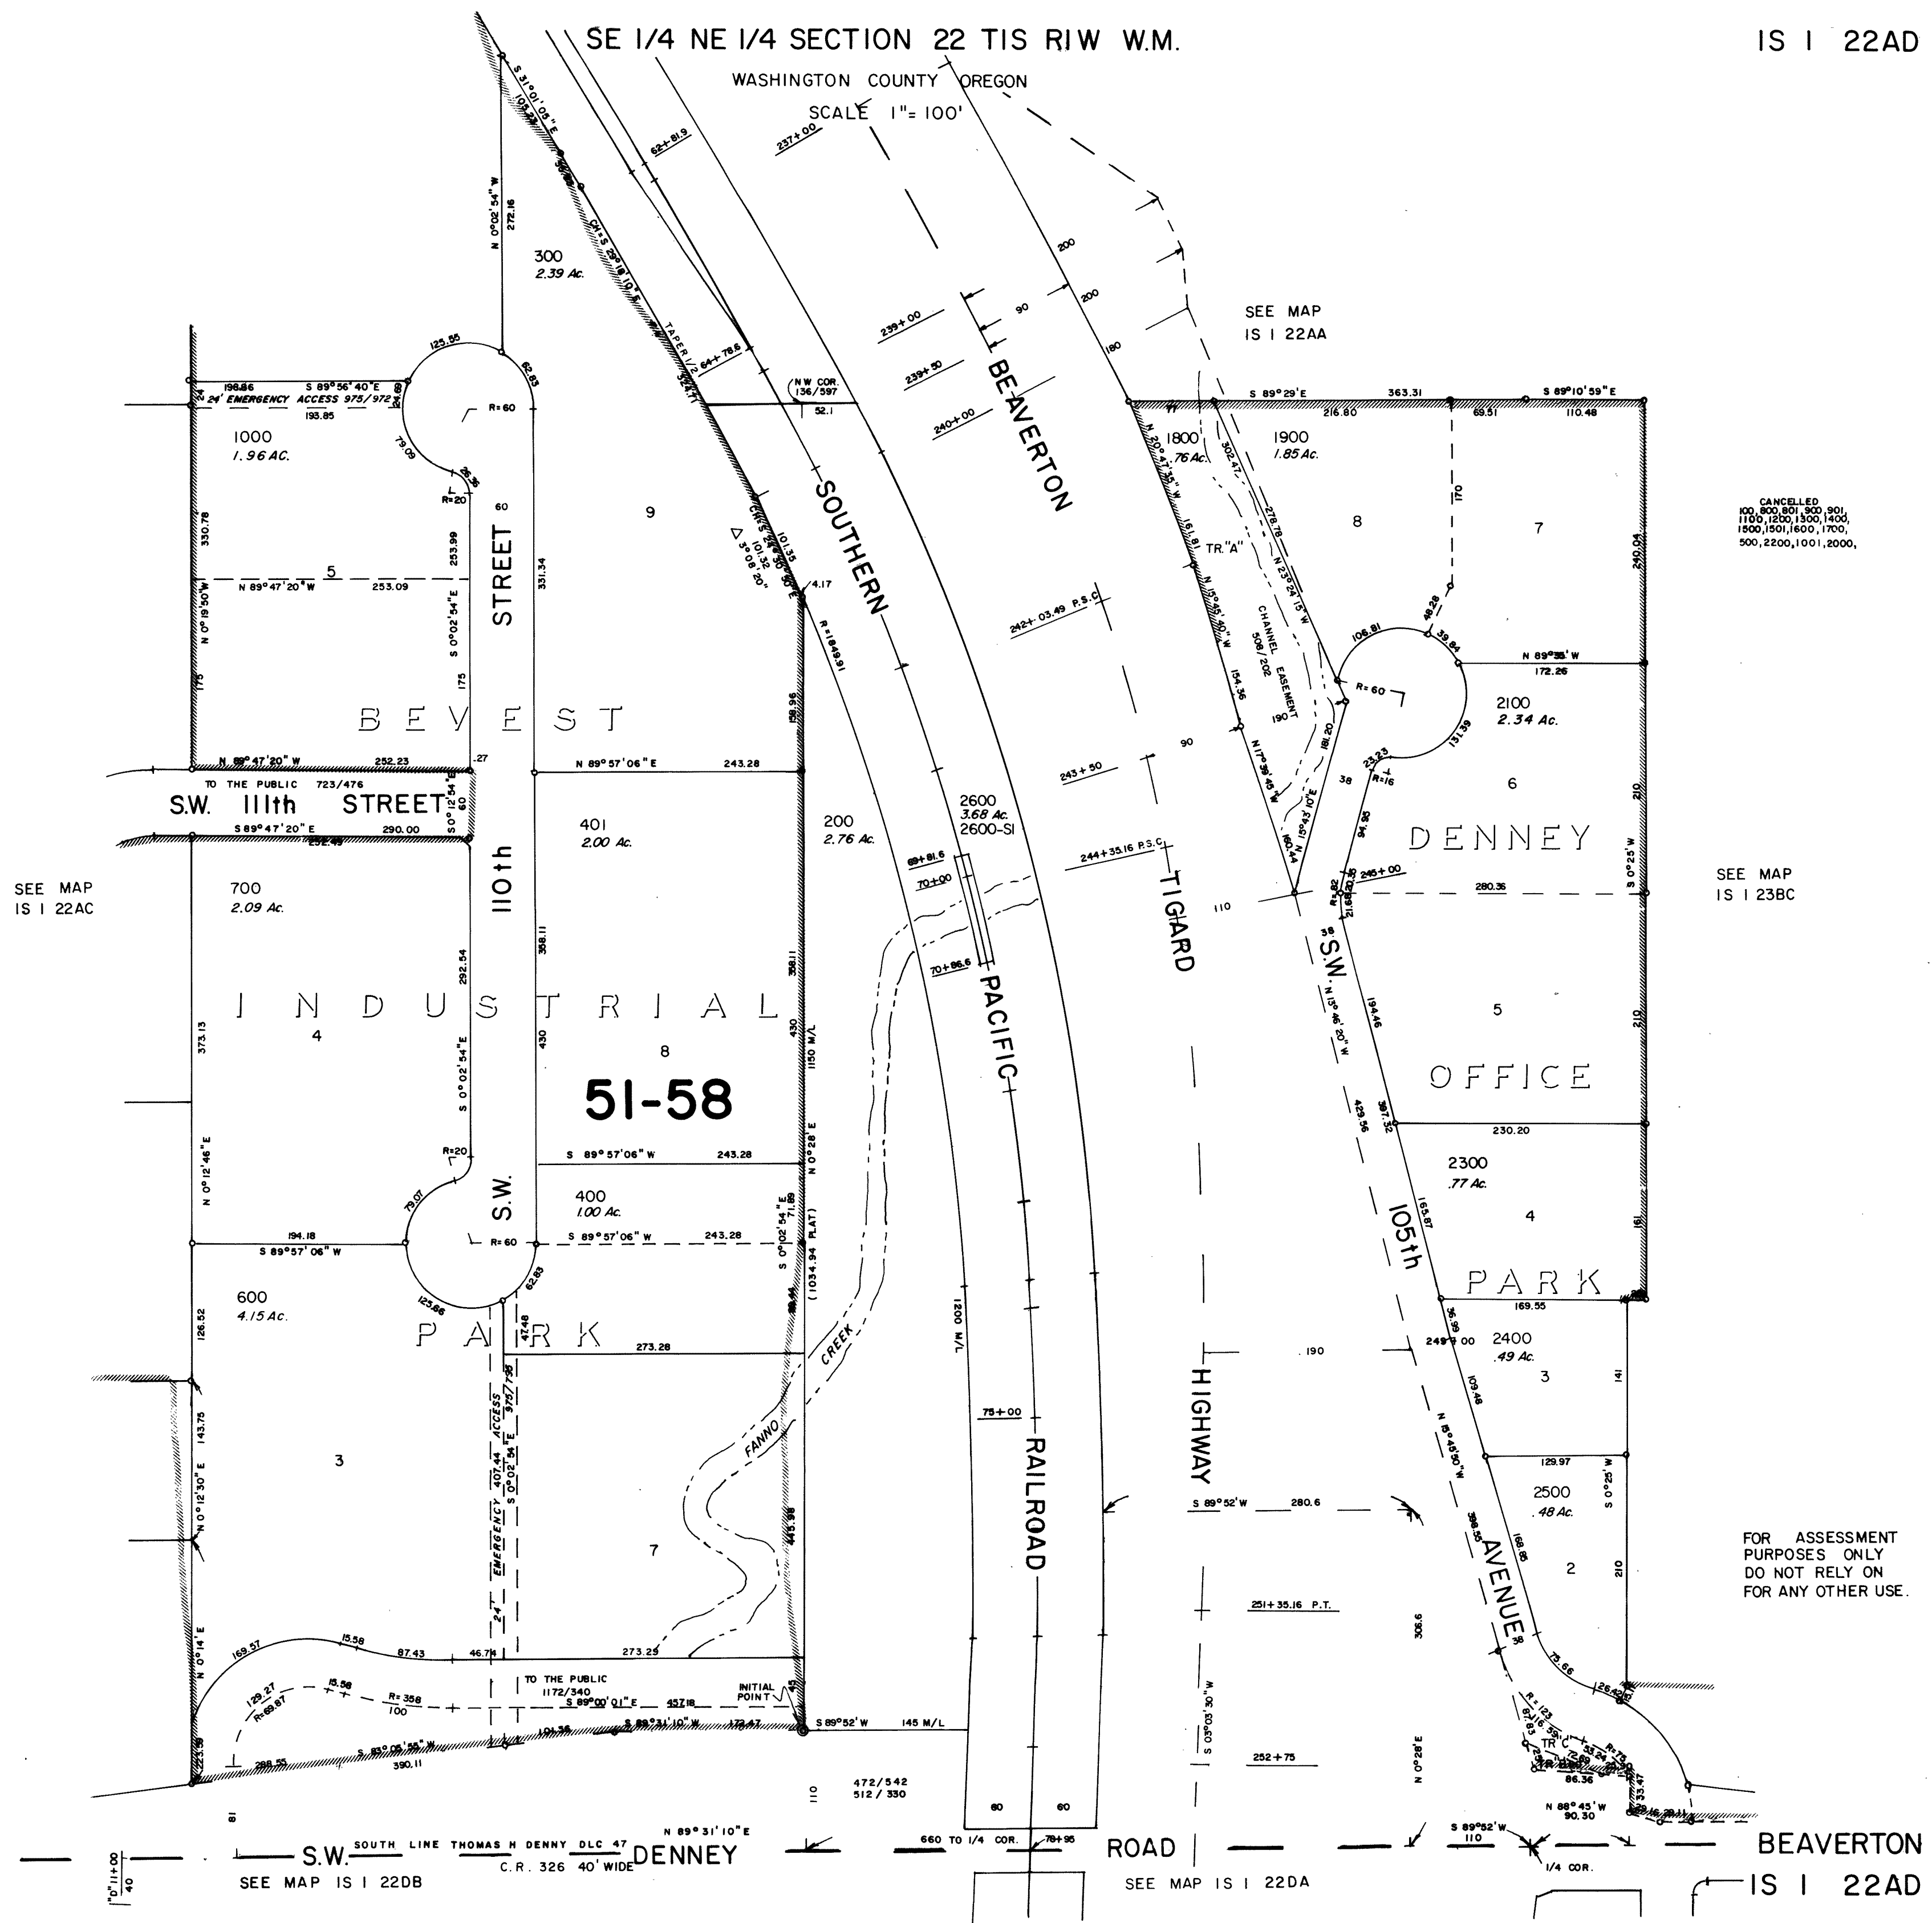

SEE MAP
IS 1 22AC

SEE MAP
IS 1 22AA

CANCELLED
100, 800, 801, 900, 901,
1100, 1500, 1501, 1502, 1503,
1500, 1501, 1600, 1700,
500, 2200, 1001, 2000,

SEE MAP
IS 1 23BC

FOR ASSESSMENT
PURPOSES ONLY
DO NOT RELY ON
FOR ANY OTHER USE.

10-2-86 gds

SEE MAP IS 1 22DB

S.W. SOUTH LINE THOMAS H DENNEY DLC 47 DENNEY ROAD

SEE MAP IS 1 22DA

SEE MAP IS 1 22AD