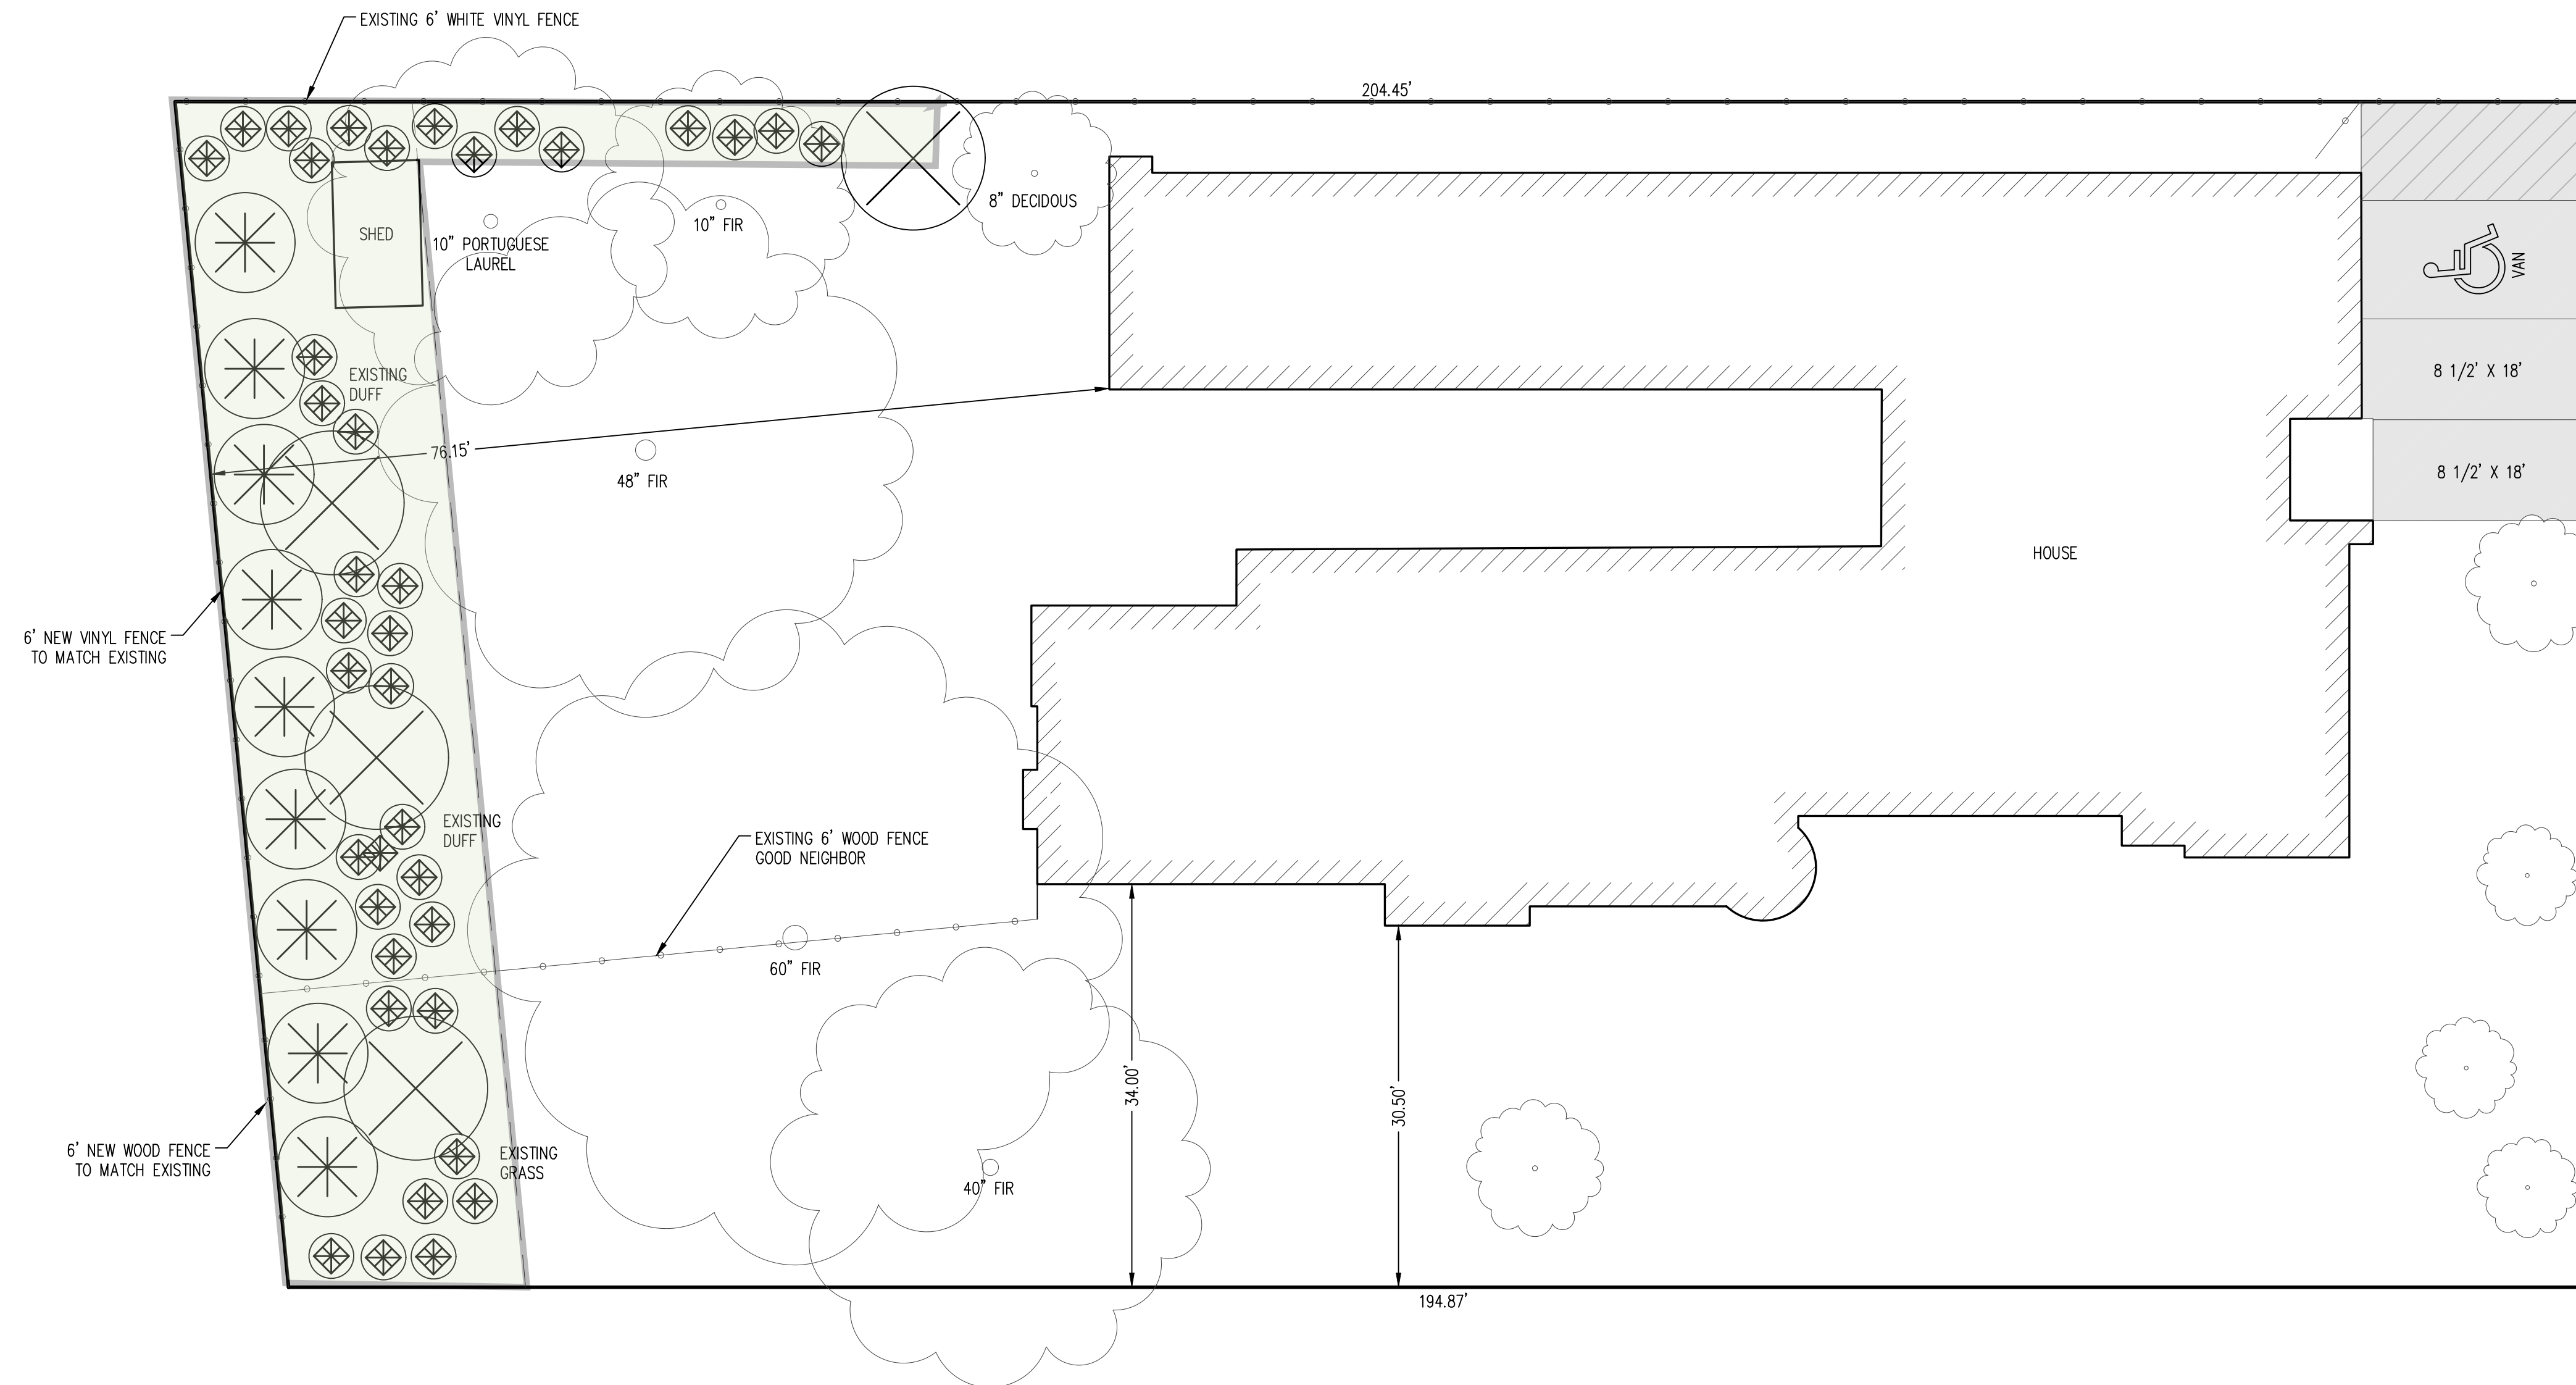


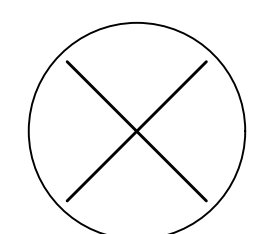
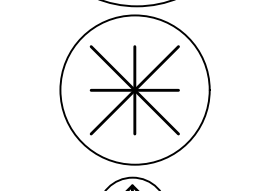

Revised Landscape Plan with existing Tree Canopy

August 14, 2022
3950 SW Laurelwood Avenue - Rooted Care Communities
Planning Commission Exhibit



Plant materials illustrated at average 5 year maturity
2180 sq. ft. Landscape Buffer Proposed

See 3 attached information sheets for detailed plant characteristics

-  (4) ACER CIRCINATUM VINEMAPLE 3 GALLON 6'
-  (9) VIBURNUM 3 GALLON 2'-4'
-  (37) MAHONIA NERVOSA OREGON GRAPE 1 GALLON

NOTE:
 PLACE TEMPORARY SOAKER HOSE IRRIGATION AROUND
 NEW BUFFER PLANTING FOR 2 YEAR MANUAL WATERING
 TO ENSURE YOUNG PLANT HEALTH.

