



Q:\211760-01\65CAD\Exhibits - Renderings\2021-12-02-Jenkins Profile\JenkinsProfile.dwg PLOT DATE 2022-01-28 15:08 SAVED DATE 2022-01-28 15:08 USER: gwadzinski

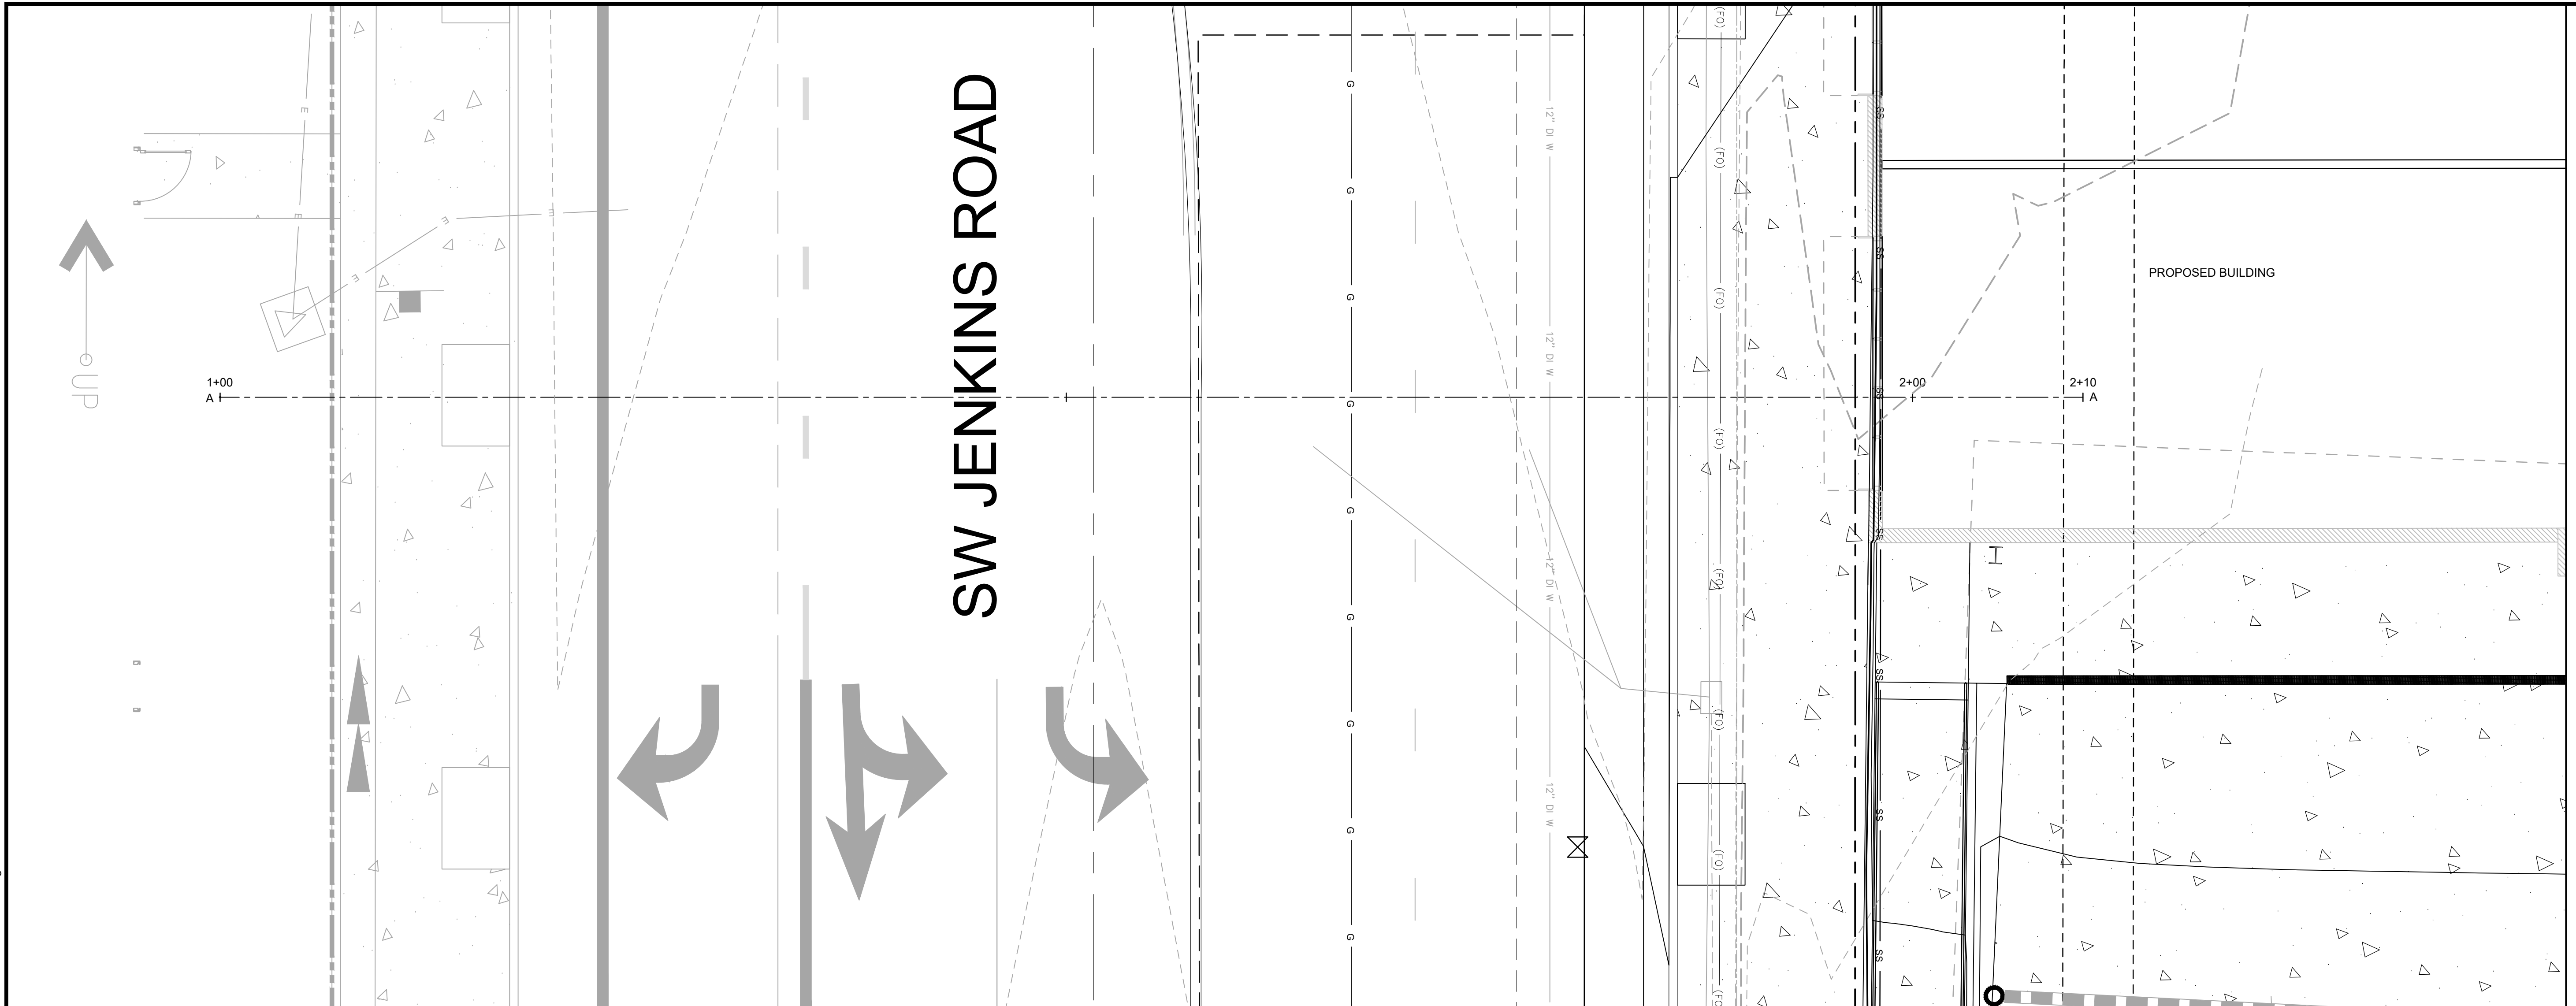


**JENKINS CROSS SECTION**

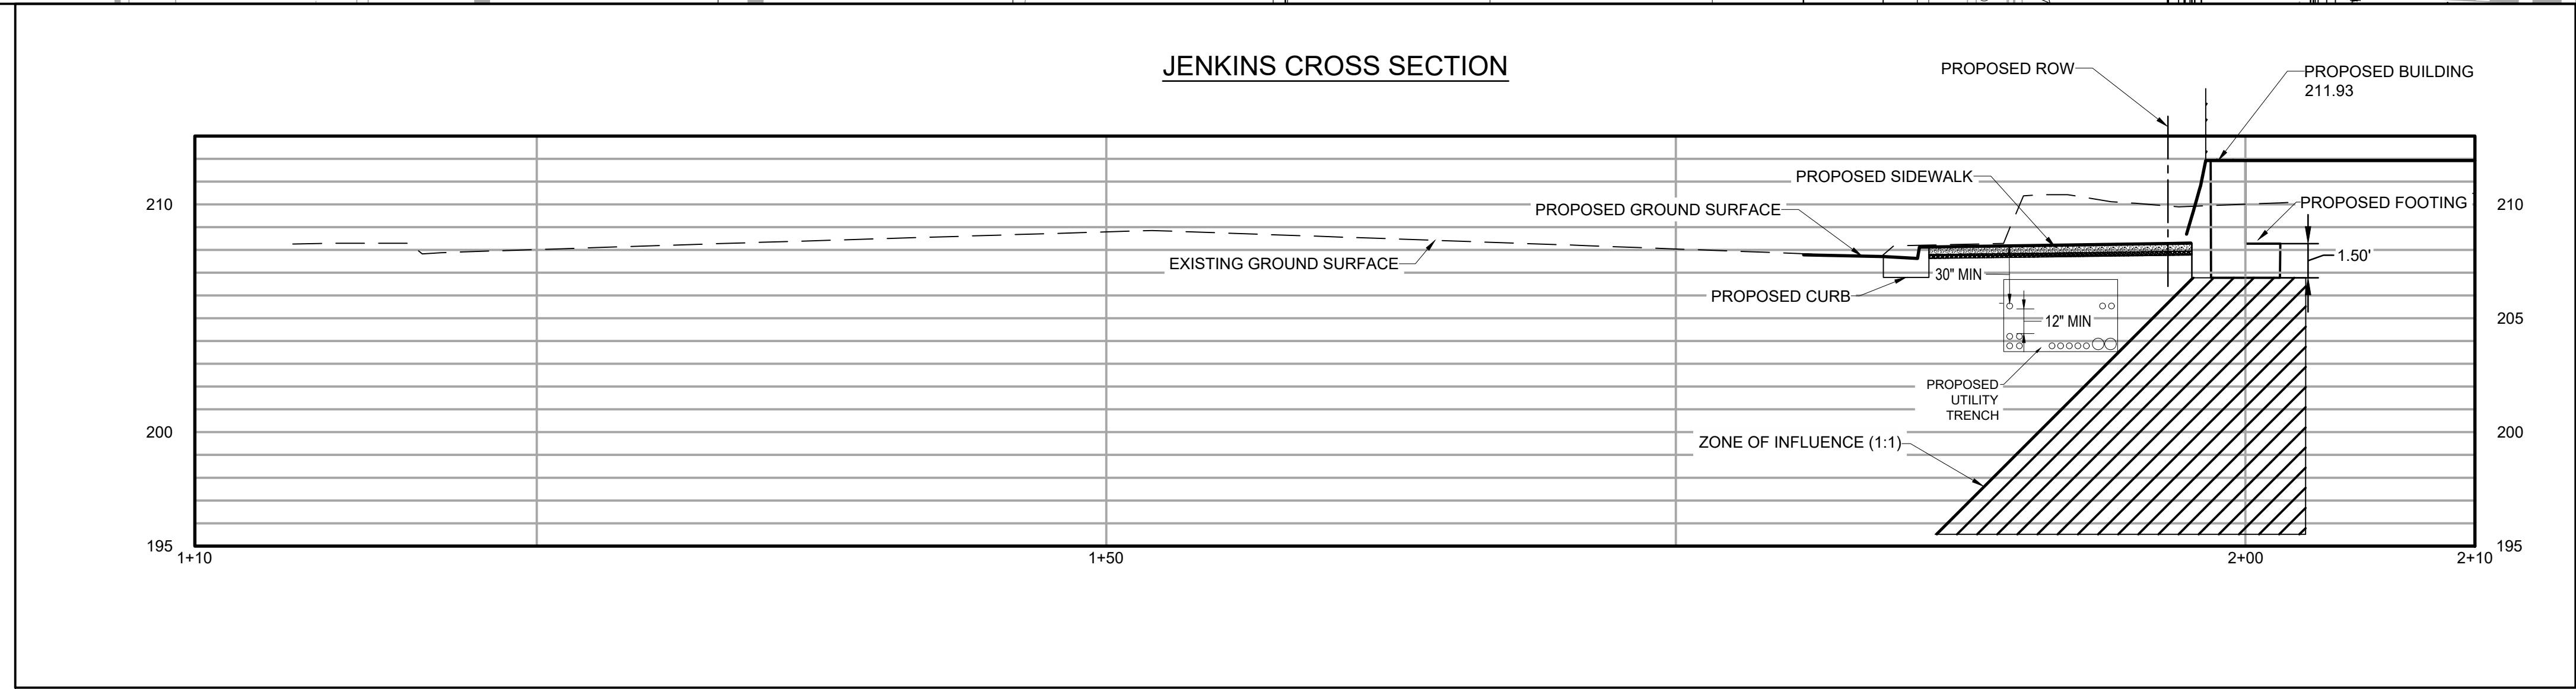

**SECTION PROFILE A-A**

HORIZ. SCALE: 1" = 5'  
VERT. SCALE: 1" = 5'

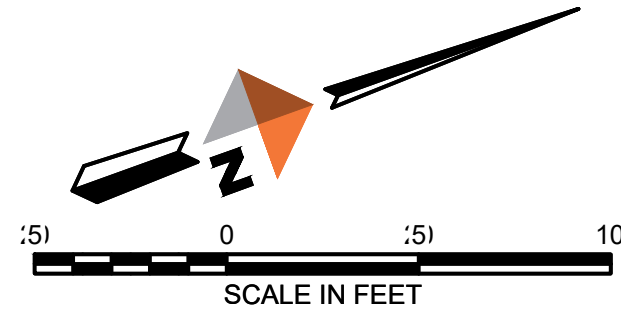

Received  
Planning Division  
4/20/2022

**DOWL**  
WWW.DOWL.COM  
720 SW Washington Street, #750  
Portland, Oregon 97205  
971-280-8641

CHC BLDG 13  
BEAVERTON, OR

**SW JENKINS UTILITY TRENCH -  
FOOTING ZONE OF INFLUENCE**

PROJECT	14760.01
DATE	01/28/2022
SHEET	
<b>FIG 1</b>	