


Received  
Planning Division  
1.7.21

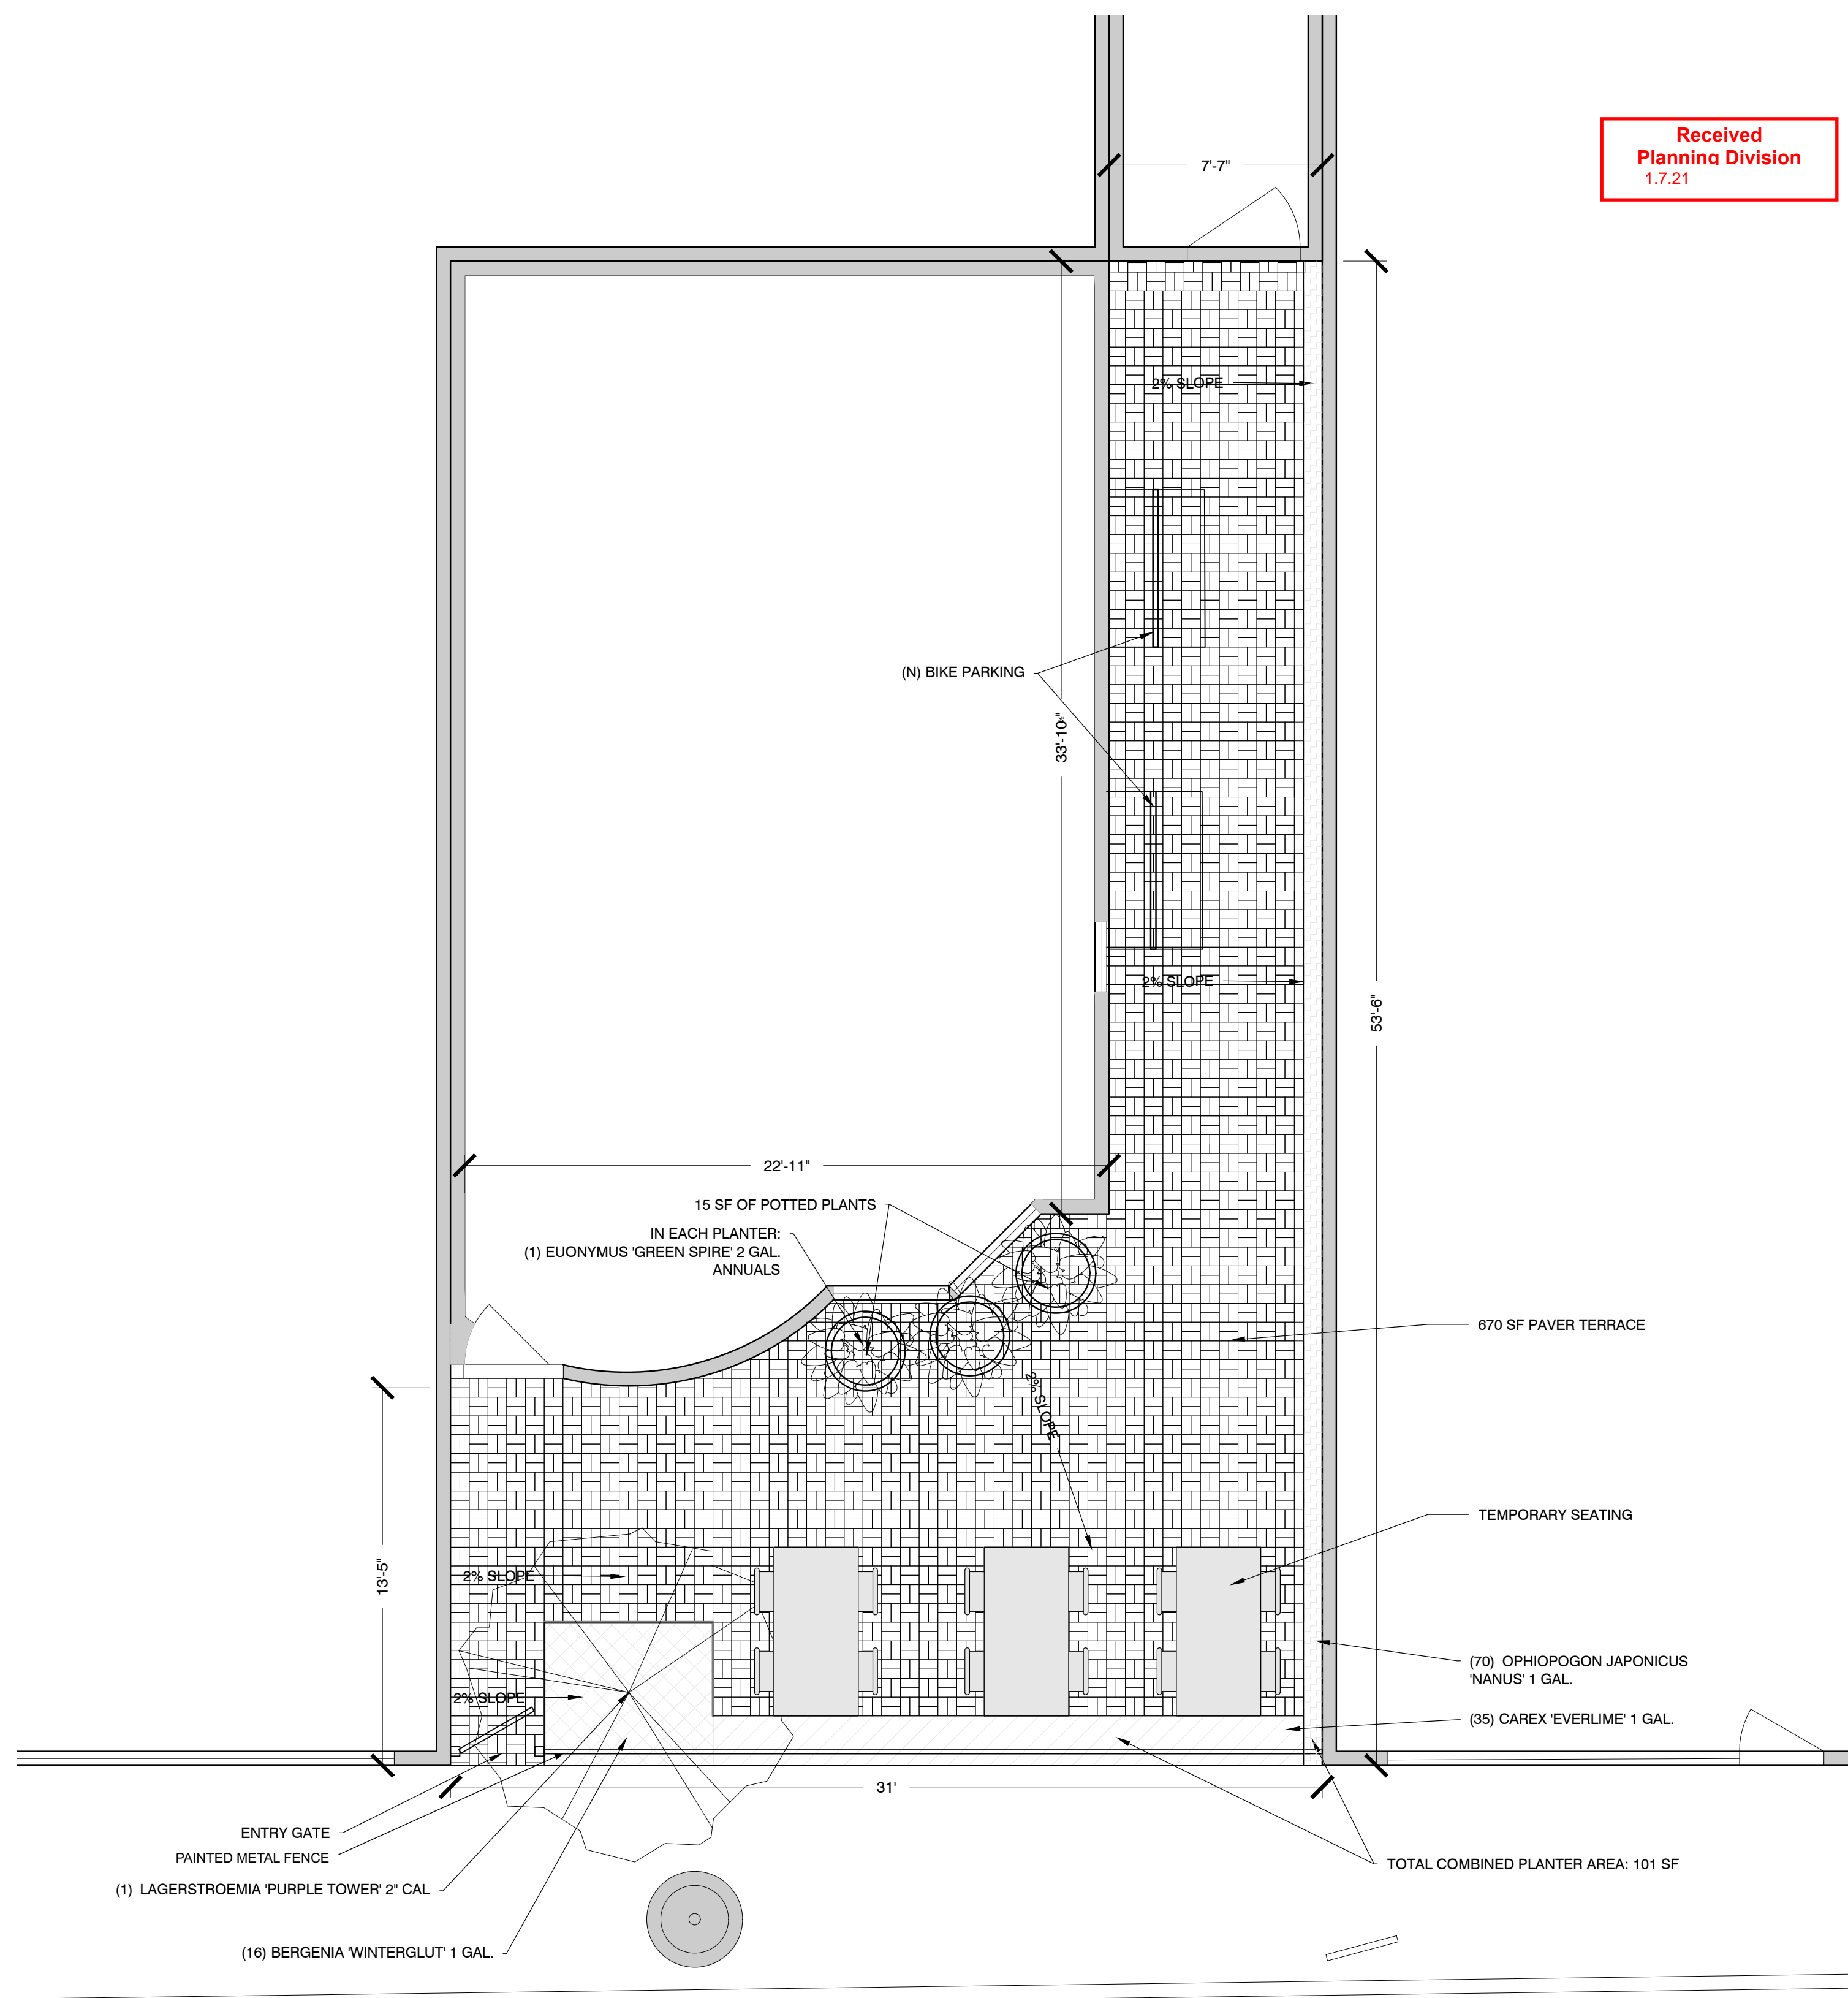

**LIGHTING NOTE:**

NEW STRING LIGHTS WILL BE LOCATED OVER THE SEATING AREA BETWEEN 9 TO 12 FEET (SEE CUT SHEETS AND PHOTOMETRIC PLAN). ALL OTHER LIGHTS TO REMAIN UNCHANGED.

**WATERING NOTE:**

DUE TO THE FREESTANDING NATURE OF THE PLANTINGS, THE BUSINESS AND/OR PROPERTY OWNER WILL BE RESPONSIBLE FOR PLANT MAINTENANCE.

**PLANTING NOTE:**

ORIGINAL PLANTING (GRASS AND SHRUB) =	373sf
TOTAL COURTYARD SF=	435sf
NEW PLANTING SF=	116sf
TOTAL NEW PLANTINGS=	26.6%

PLANTING LEGEND				
BOTANICAL NAME	COMMON NAME	QTY	SIZE	SPACING
LAGERSTROEMIA 'PURPLE TOWER'	PURPLE TOWER CRAPE MYRTLE	1	2" CAL.	AS SHOWN
BERGENIA 'WINTERGLUT'	WINTERGLOW BERGENIA	16	1 GAL.	16" O.C.
CAREX 'EVERLIME'	EVERLIME SEDGE	35	1 GAL.	12" O.C.
OPHIPOGON JAPONICUS 'NANUS'	DWARF MONDO GRASS	70	1 GAL.	6" O.C.
<b>POTS:</b>				
EUONYMUS 'GREEN SPIRE'	GREEN SPIRE EUONYMUS	3	2 GAL.	(1) PER POT
SEASONAL ANNUALS		21	4"	(7) PER POT

© HUNTINGTON & KIEST 2012  
Drawing not to be reproduced without  
written permission from  
Huntington & Kiest.

Revisions		
No.	Date	Description

HUNTINGTON & KIEST  
LANDSCAPE ARCHITECTS  
5511-A SW Hood  
Portland, Oregon 97239  
T 503.222.3383 F 503.222.0964

BEAVERTON  
BAKERY PROJECT  
12345 SW BROADWAY STREET  
BEAVERTON, OR 97005

Project Number: 0000  
Designed By: CSK  
Drawn By: LHH  
Checked By: CSK  
Issue Date: 09/15/2020  
Sheet Title:

LANDSCAPE PLAN

L 0.1

