


OPEN SPACE SLOPE AREAS			
	DESCRIPTION	AREA (SF)	PERCENT OF TOTAL
	ACTIVE OPEN SPACE W/SLOPES LESS THAN 5%	13,052	60.43%
	ACTIVE OPEN SPACE W/SLOPES GRATER THAN 5%	8,548	39.57%
	TOTAL PROVIDED OPEN SPACE	21,600	100.00%

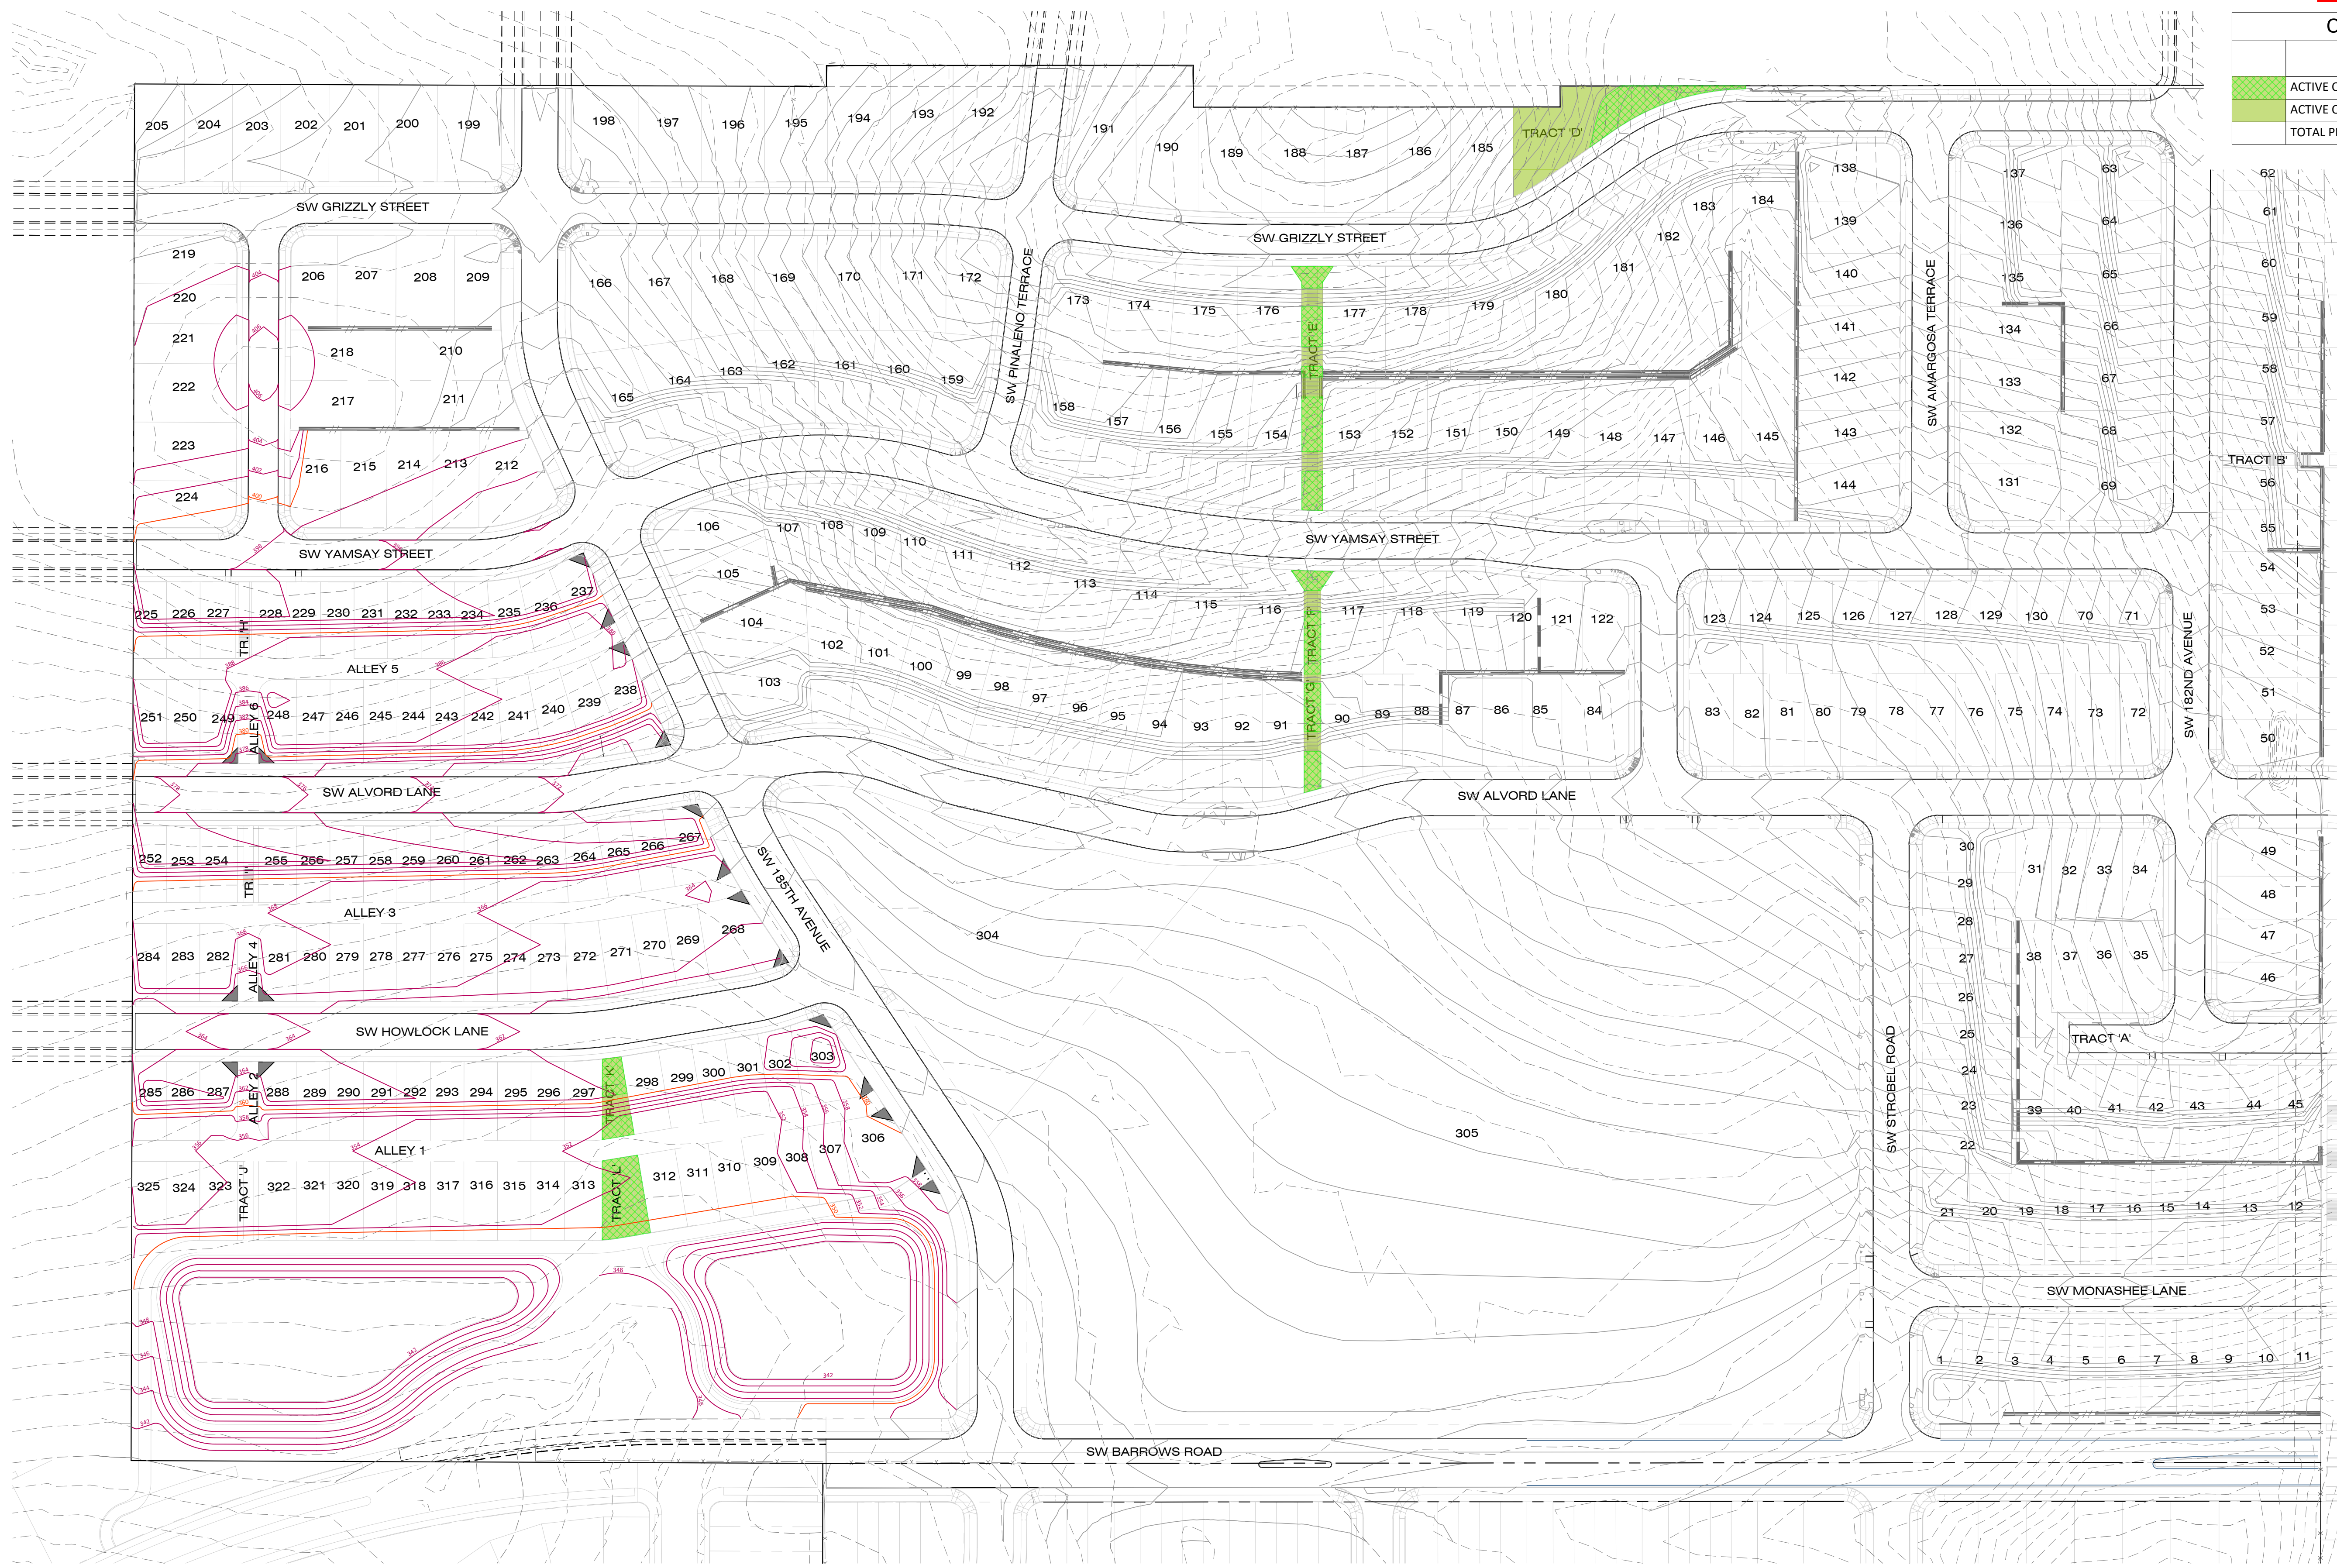


PROJECT:
FOX HOLLOW
BEAVERTON, OREGON



NAME
OPEN SPACE SLOPE EXHIBIT

PROJECT NO.: NHC002
DESIGN BY: CDB
REVIEWED BY: LKS
DATE: 12/22/2023

SHEET

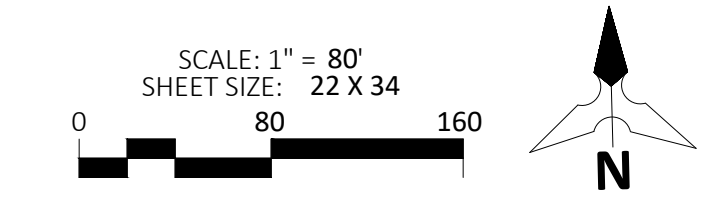

EX1