

PRELIMINARY  
 NOT FOR  
 CONSTRUCTION

Well-crafted simplicity.

Received  
 Planning Division  
 10/13/2022

MANAGEMENT CO  
 PETERKORT

**PETERKORT  
 TOWNE SQUARE  
 RE-DEVELOPMENT**


Revisions

**PK 21056**  
 Original Issue: 00.00.0000  
 Drawn/Check By: JN/CM

©2021 Baysinger Partners Architecture

**BUILDING  
 SECTIONS**


**A303**  
 CONSTRUCTION  
 DOCUMENT

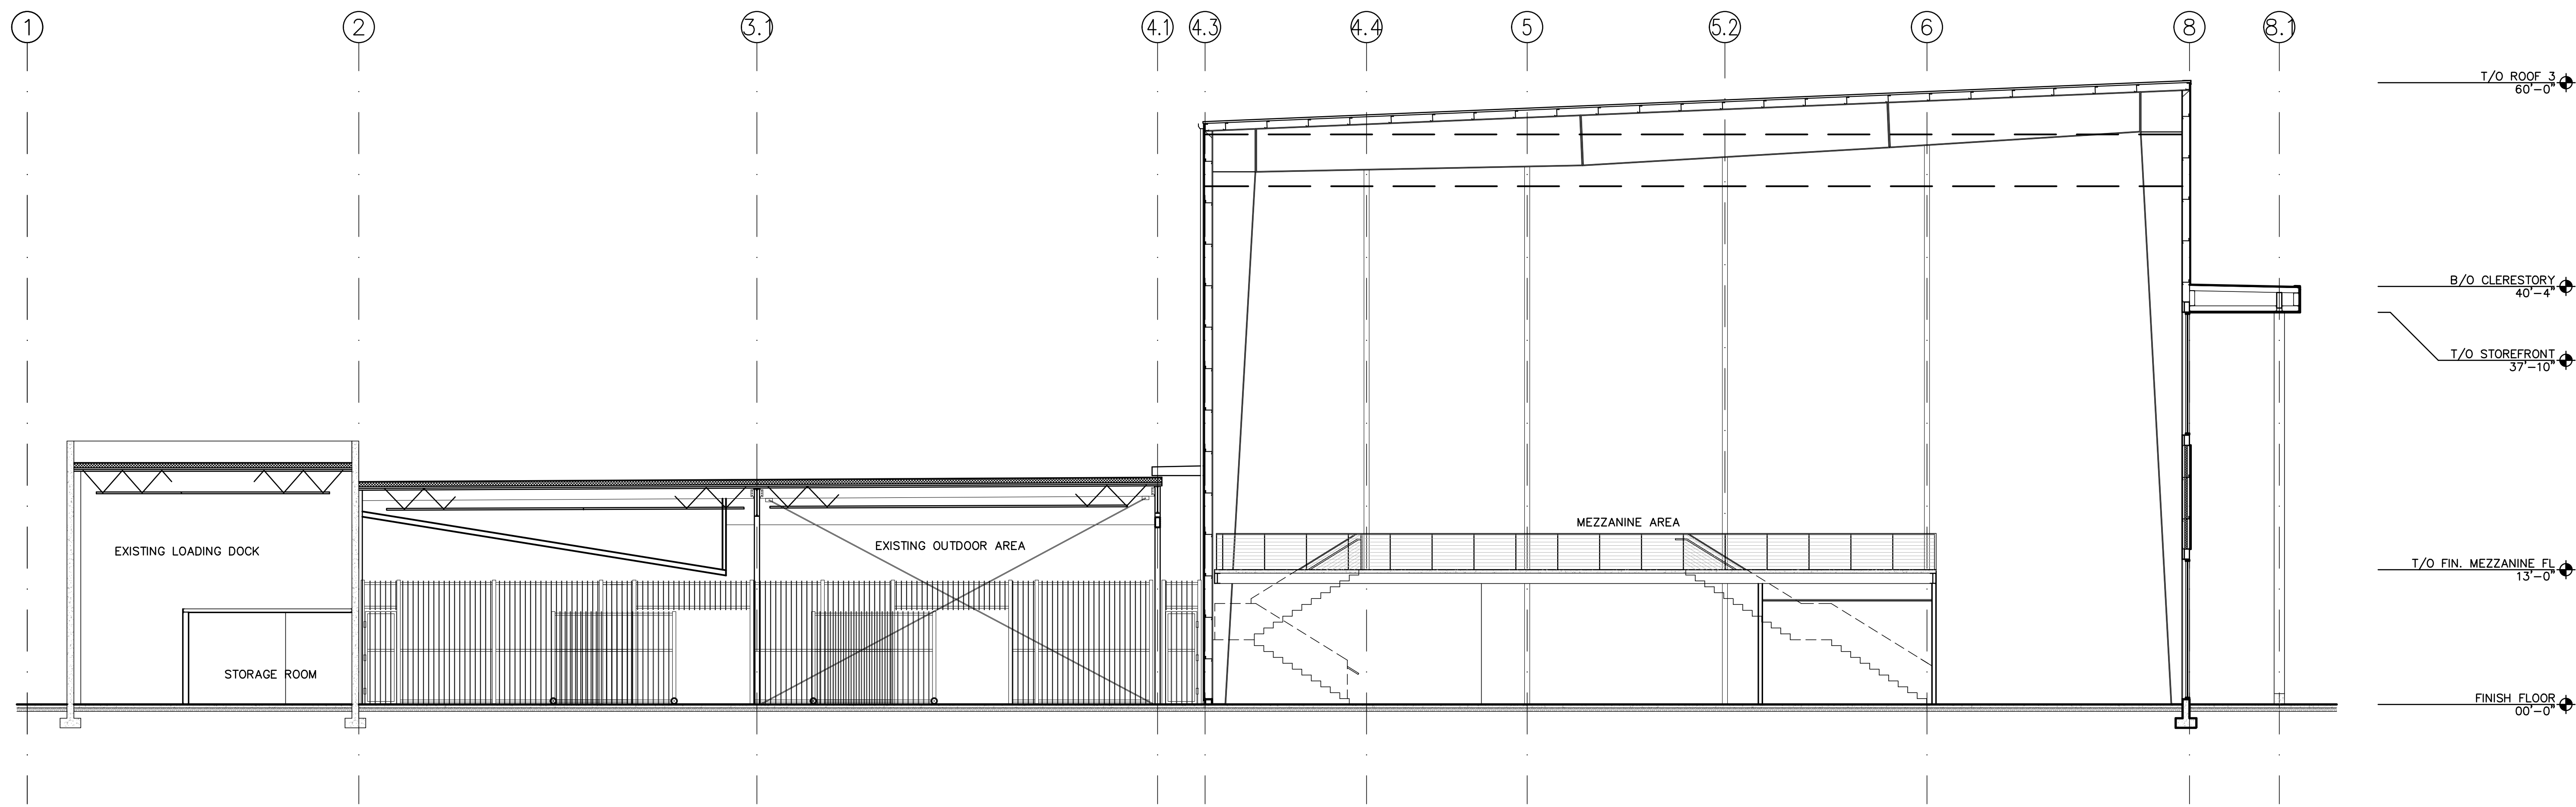

1 BUILDING LONGITUDE SECTION @ METAL BUILDING  
 SCALE: 1/8"=1'-0"  
 ID: 2-2022

▽ FLANGE BRACES: Both Sides(U.N.)  
 FBxxA(1): xx=length(in)  
 A - L2X2X1/8

CONNECTION PLATES	
ID	Mark/Part
1	FBP-10S
2	FBP-1
3	FBP-8S

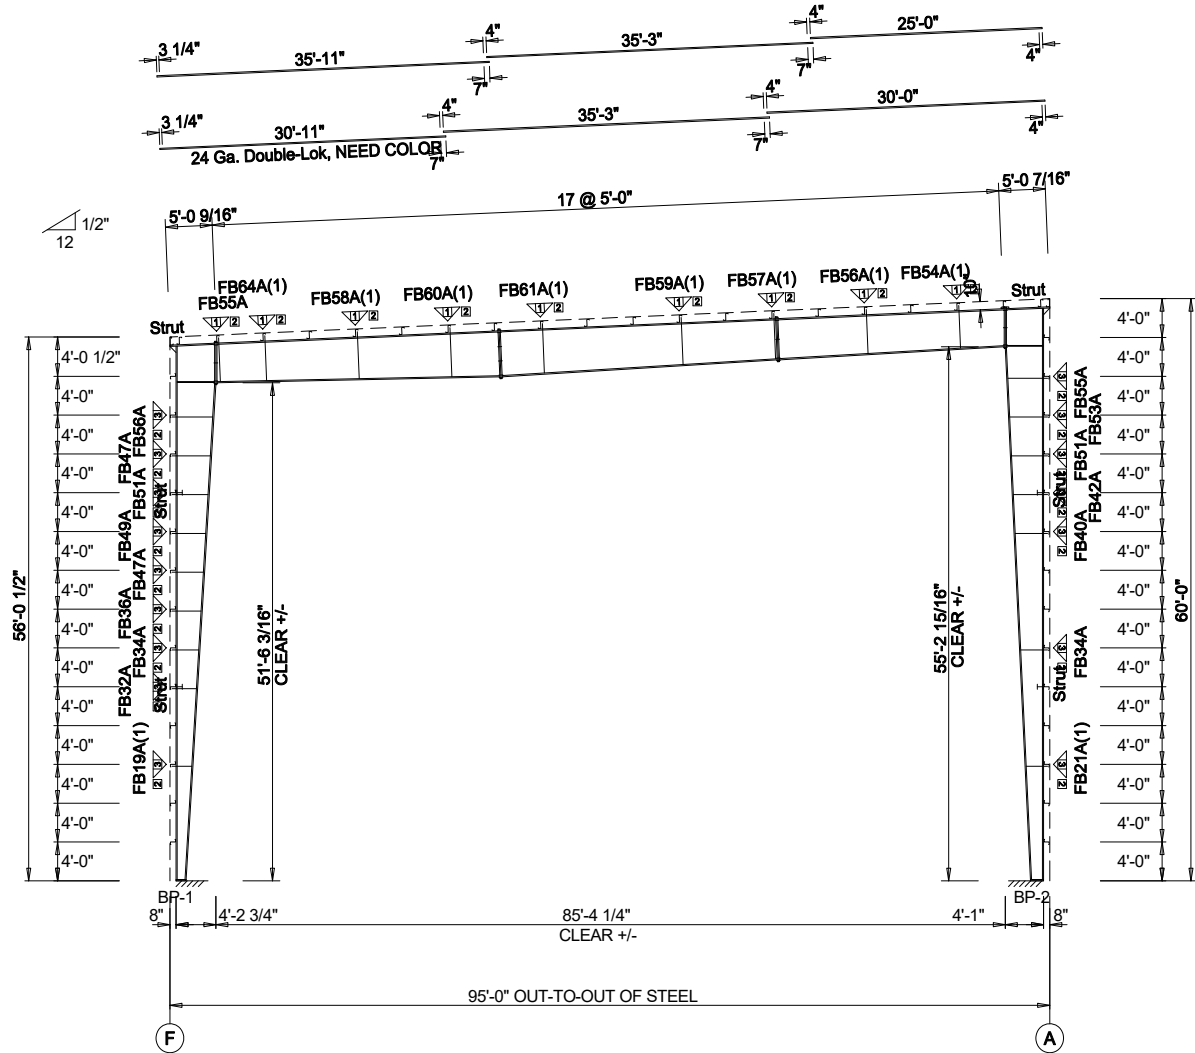


**RIGID FRAME ELEVATION: FRAME LINE 2 3 4 5 6**

**PRELIMINARY ONLY**  
 NOT FOR CONSTRUCTION

REVISION	DATE

PROJ: Peterkort / Rock Gym  
 Portland, OR 97225  
 TITLE: RIGID FRAME ELEVATION  
 DEALER: Baysinger Partners

THIS DRAWING INCLUDING DESIGN PRINCIPLES, IS THE PROPERTY OF TRUSS-T STRUCTURES, INC. AND SHALL NOT BE REPRODUCED, COPIED OR LOANED IN PART OR IN WHOLE WITHOUT WRITTEN PERMISSION. IT IS NOT TO BE USED IN ANY MANNER THAT MAY CONSTITUTE A DETRIMENT DIRECTLY OR INDIRECTLY TO TRUSS-T STRUCTURES, INC.

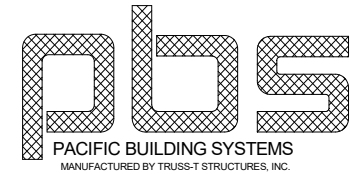

2100 N. PACIFIC HWY. WOODBURN, OREGON 97071 PHONE 503 / 981-9581

DATE: 1/27/22  
 DWG BY: BS  
 CHECKED BY:  
 PAGE: OF  
 JOB ID: BS0725