



XREF LIST
 Ltscale: 80
 Resolved:
 S16985X190
 S16985X360
 O16985X104
 O16985X270
 P16985X005
 P16985X231
 P16985X230

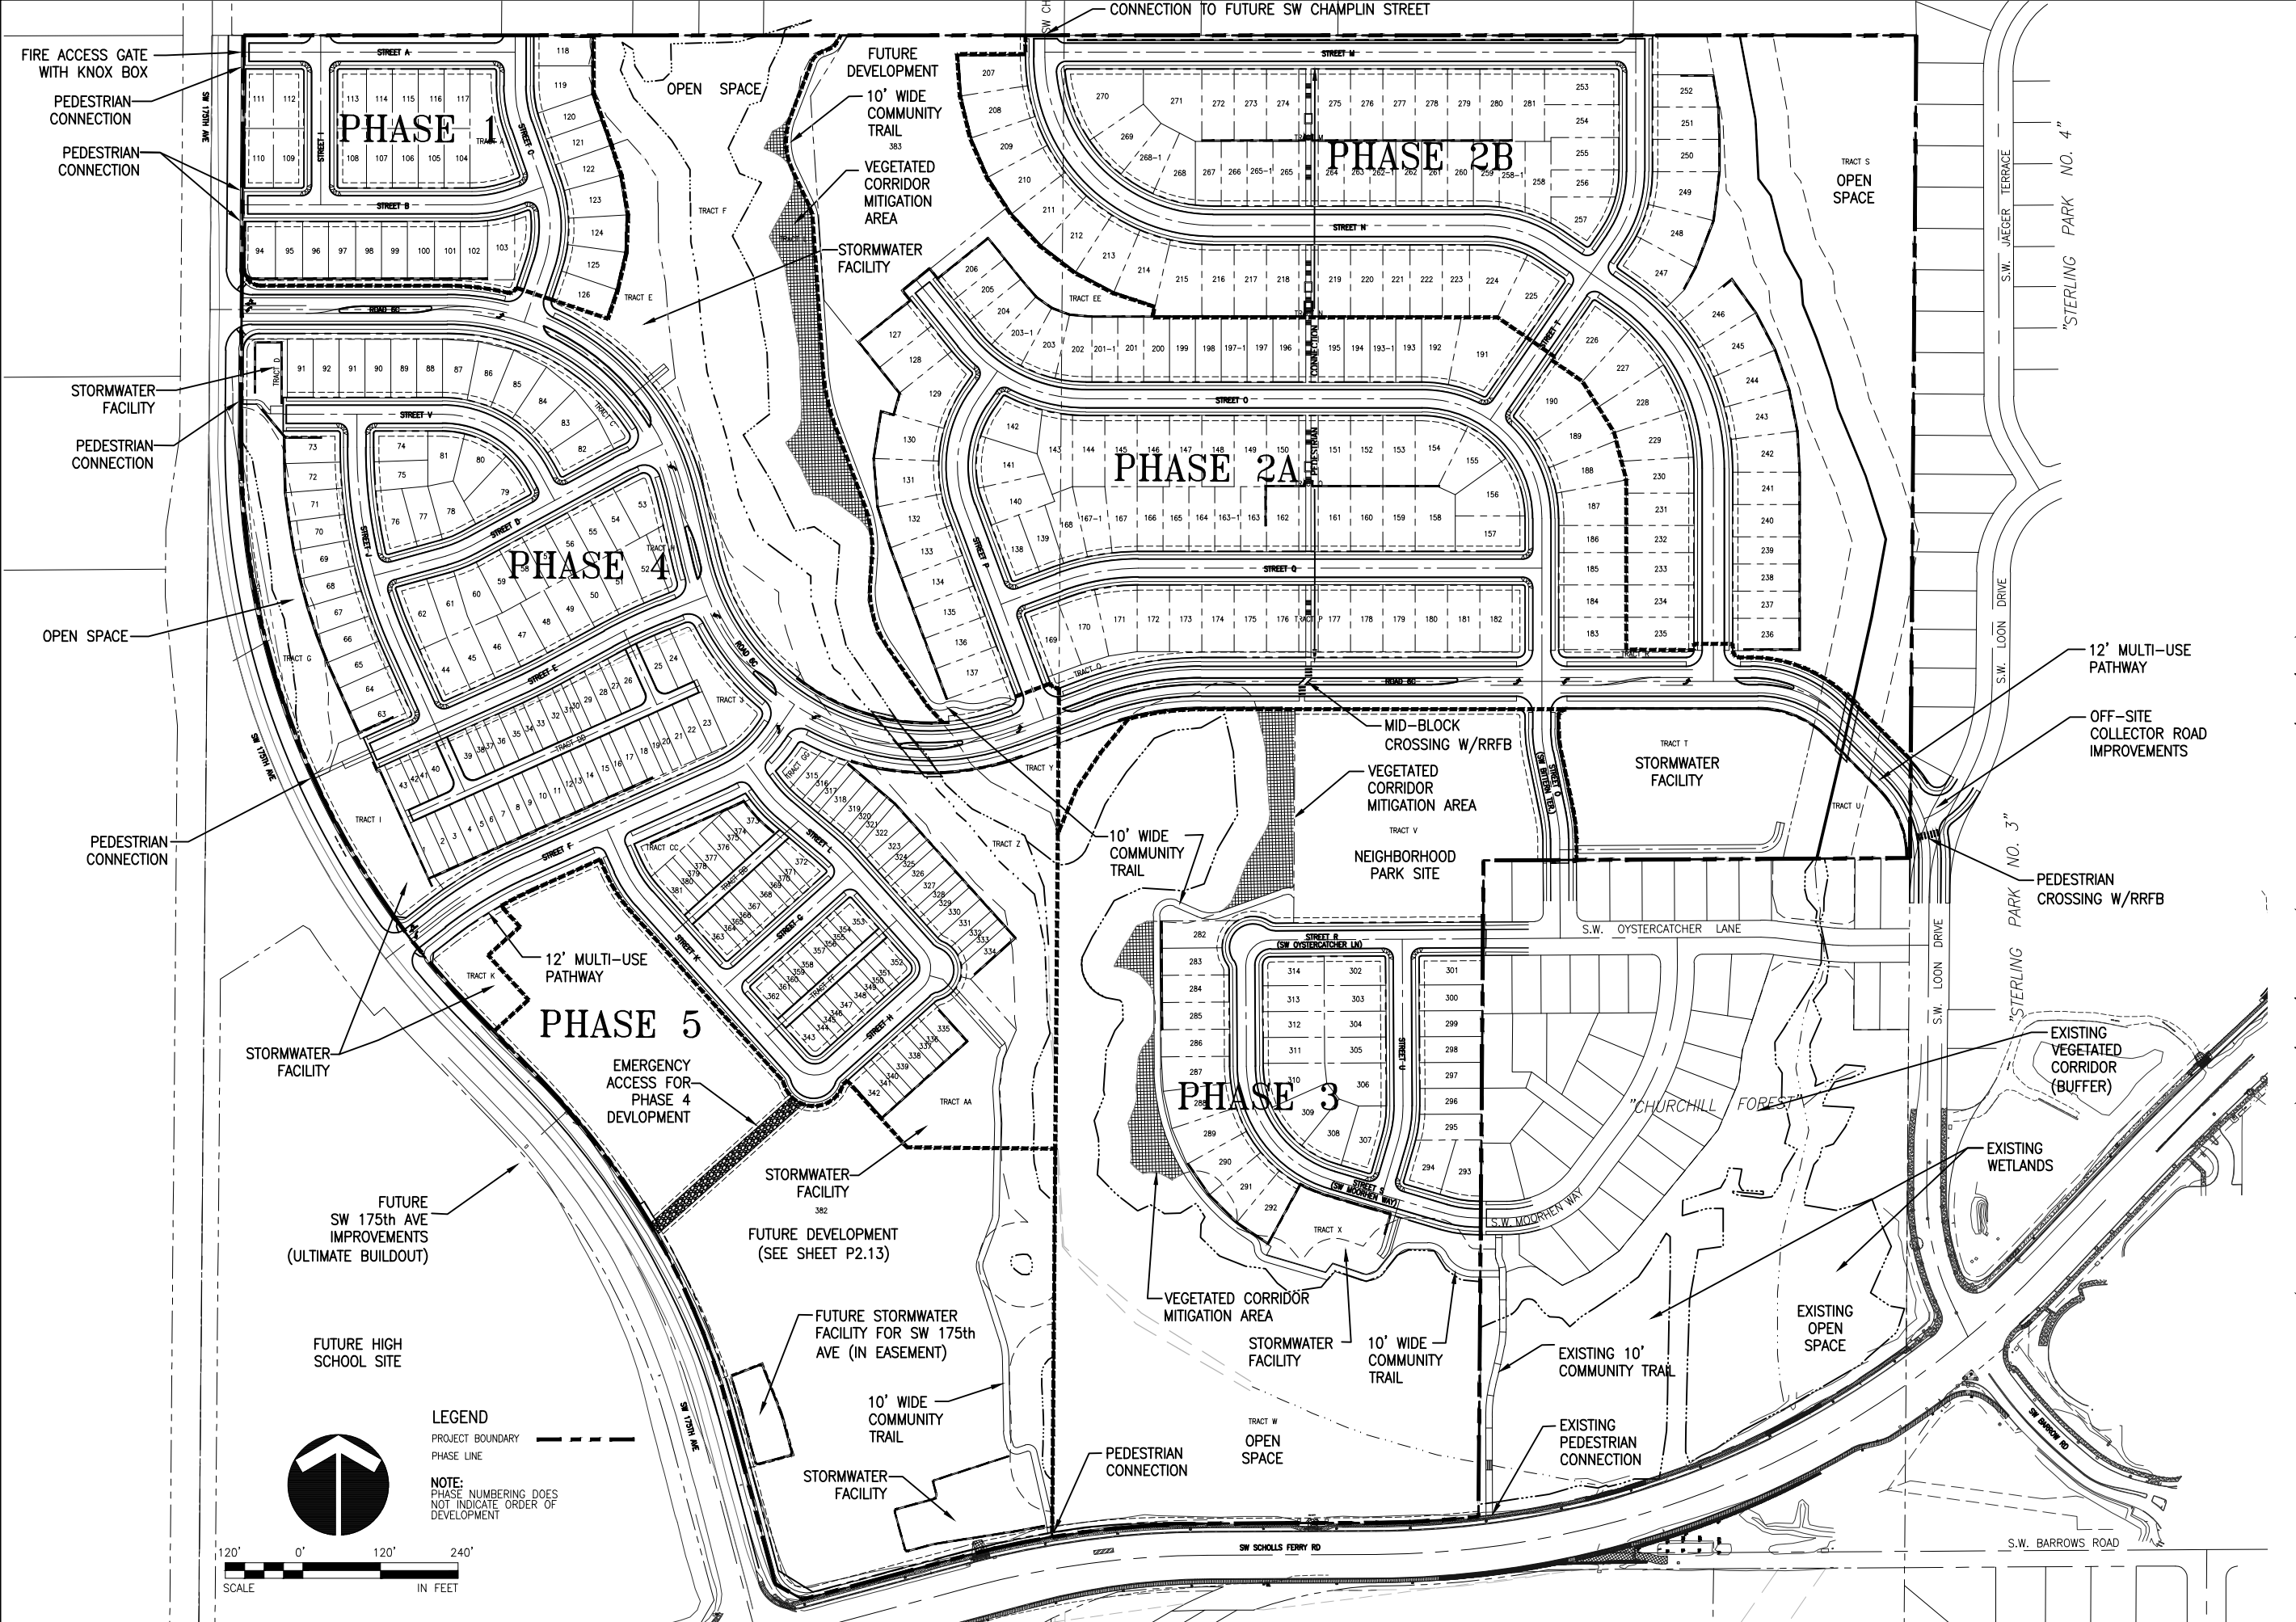

Printed: Nov 27, 2017 - 6:53pm
 L:\Project\16900\16985\Map\Phase 2 Modification\16985P20.dwg Layout Name: P2.0

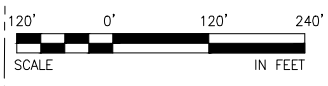

LEGEND
 PROJECT BOUNDARY - - - - -
 PHASE LINE - - - - -
 NOTE:
 PHASE NUMBERING DOES NOT INDICATE ORDER OF DEVELOPMENT

LAND USE SUBMITTAL (MODIFICATION) 8/10/2017 (UPDATED 11/10/17)

SOUTH COOPER MOUNTAIN HEIGHTS
 BEAVERTON, OREGON
 PHASE 2 MODIFICATION
 PRELIMINARY SITE LAYOUT PLAN



16985 P16985P20r
 Project No. Drawing No.
P2.0r
 Sheet No.
 © Otak, Inc. 2016



NO.	DATE	BY	REVISION COMMENTS

Design: BDS
 Drawn: MH
 Checked: MAP
 Date: Initial Issue Date: